

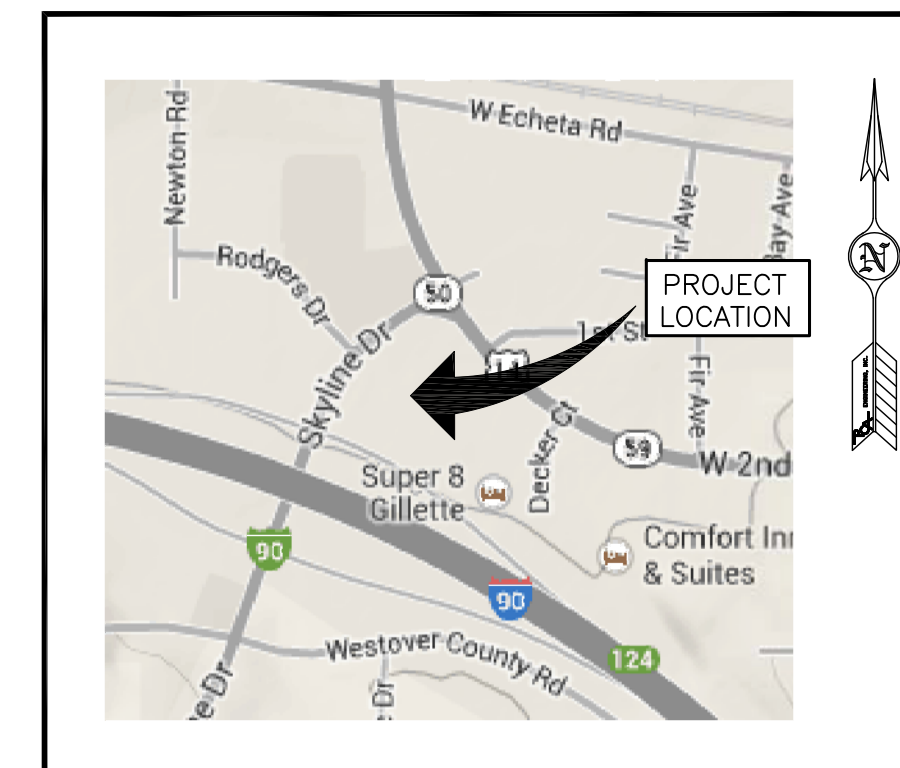



# TOWNEPLACE SUITES BY MARRIOTT

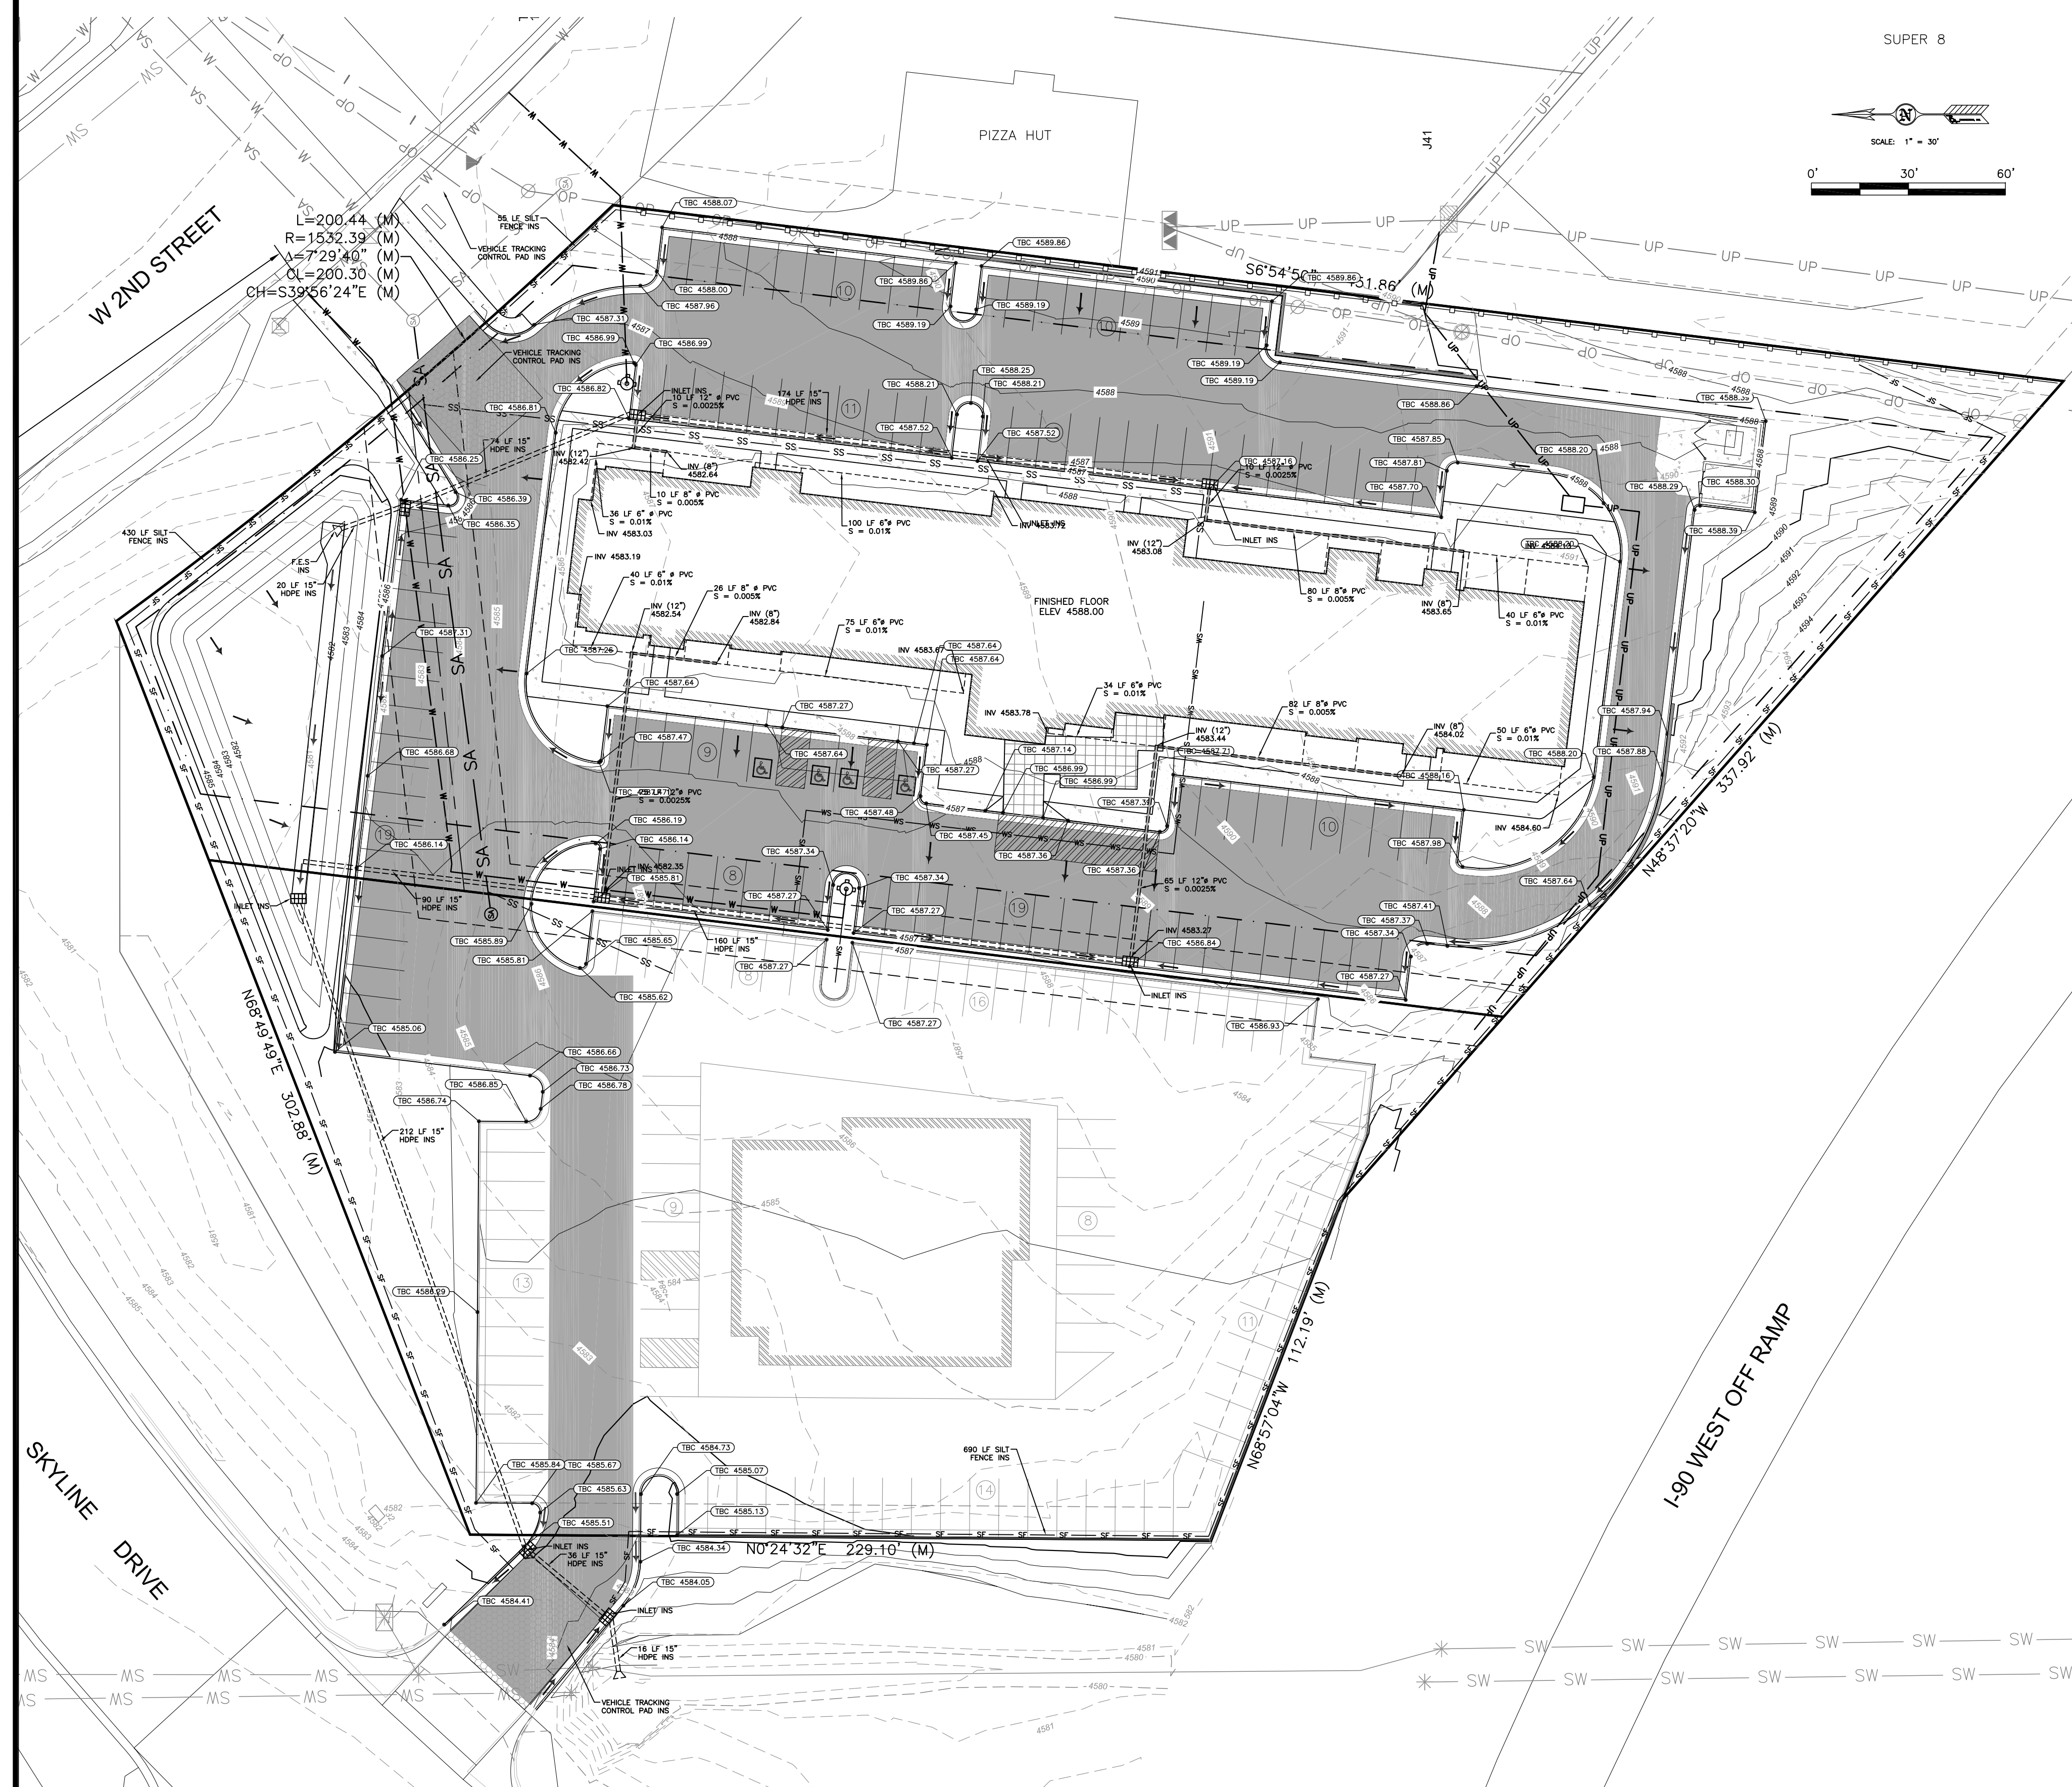

VICINITY MAP

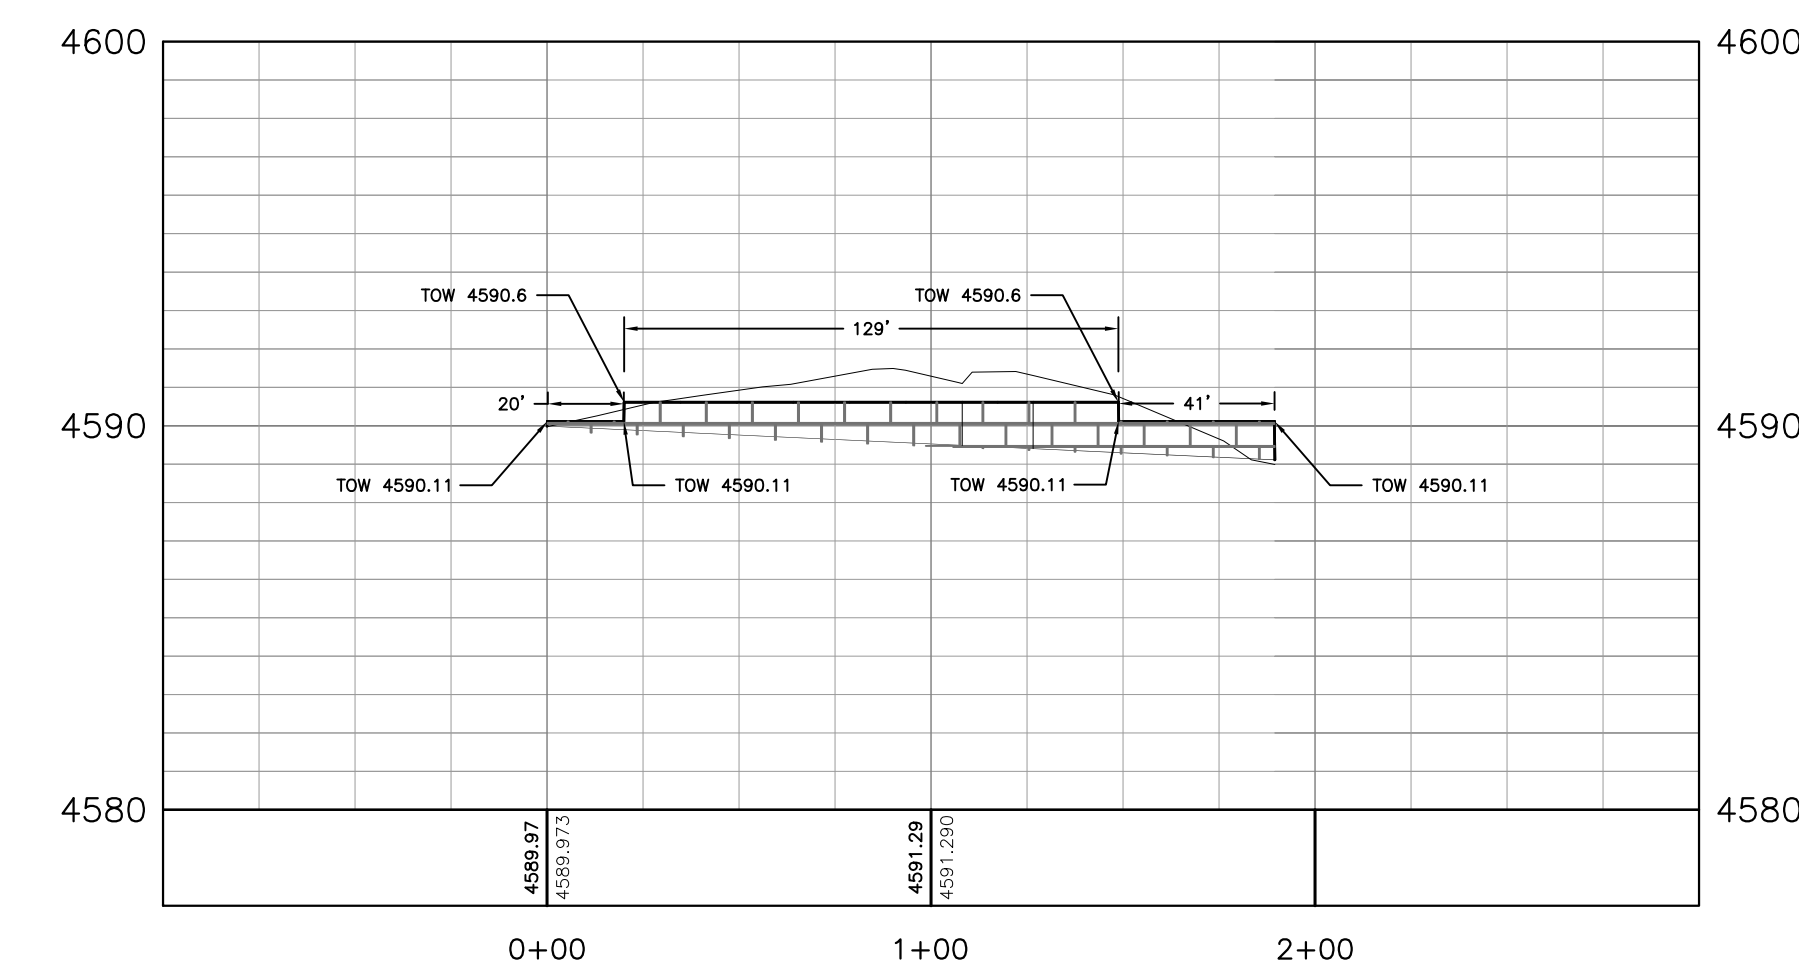

EAST RETAINING WALL

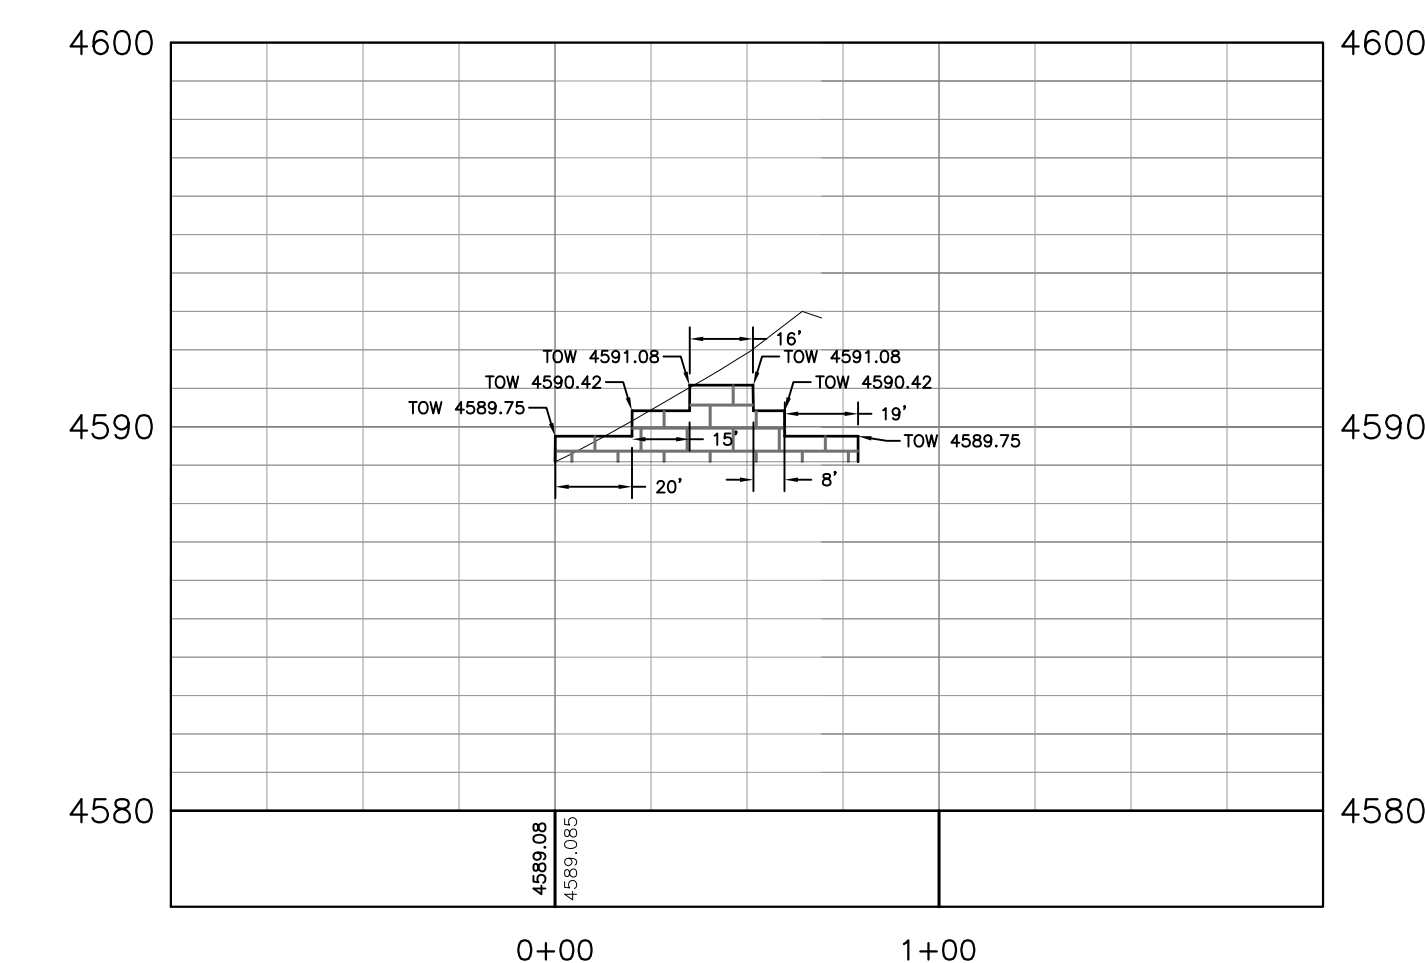

CURVED RETAINING WALL  
ON SOUTH WEST


Prepared for:  
**TOWER WEST HOLDINGS, LLC**  
AFTAB KHAN  
109 N. US HWY 14/16  
307-686-2210

**PCA** CIVIL ENGINEERING  
SURVEYING  
MATERIAL TESTING  
ENGINEERING INC.  
4506 Wigwam Blvd.  
P.O. Box 2185  
Gillette, Wyoming 82718  
307-687-0500

COPYRIGHT © ALL RIGHTS RESERVED BY PCA ENGINEERING, INC.

| Drawn by:     | CS                   | Design by: | RPS | Reviewed by: | RPS |
|---------------|----------------------|------------|-----|--------------|-----|
| Revision Date | Revision Description |            |     |              |     |
|               |                      |            |     |              |     |
|               |                      |            |     |              |     |
|               |                      |            |     |              |     |

PCA Project Number: 143684.00  
Plot Date: Oct 07, 2014 - 11:14am  
G:\PROJECTS\14368400 Townplace Hotel Design\DesDwg\Main\Main.dwg  
Layout: Grading Plan  
X-Ref: ...

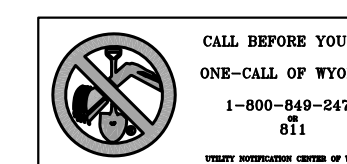

## BENCHMARK

BASED ON CITY OF GILLETTE  
VERTICAL CONTROL MONUMENT #43  
ELEVATION= 4665.213

## BASIS OF BEARING

THE CITY OF GILLETTE HORIZONTAL  
CONTROL NETWORK.  
\*\*\*ALL MEASURED DISTANCES ARE  
GRID. FOR CONVERSION TO  
SURFACE, MULTIPLY BY 1.00026964.

## TOWNEPLACE SUITES BY MARRIOTT DEVELOPMENT PLAN

## GRADING PLAN