



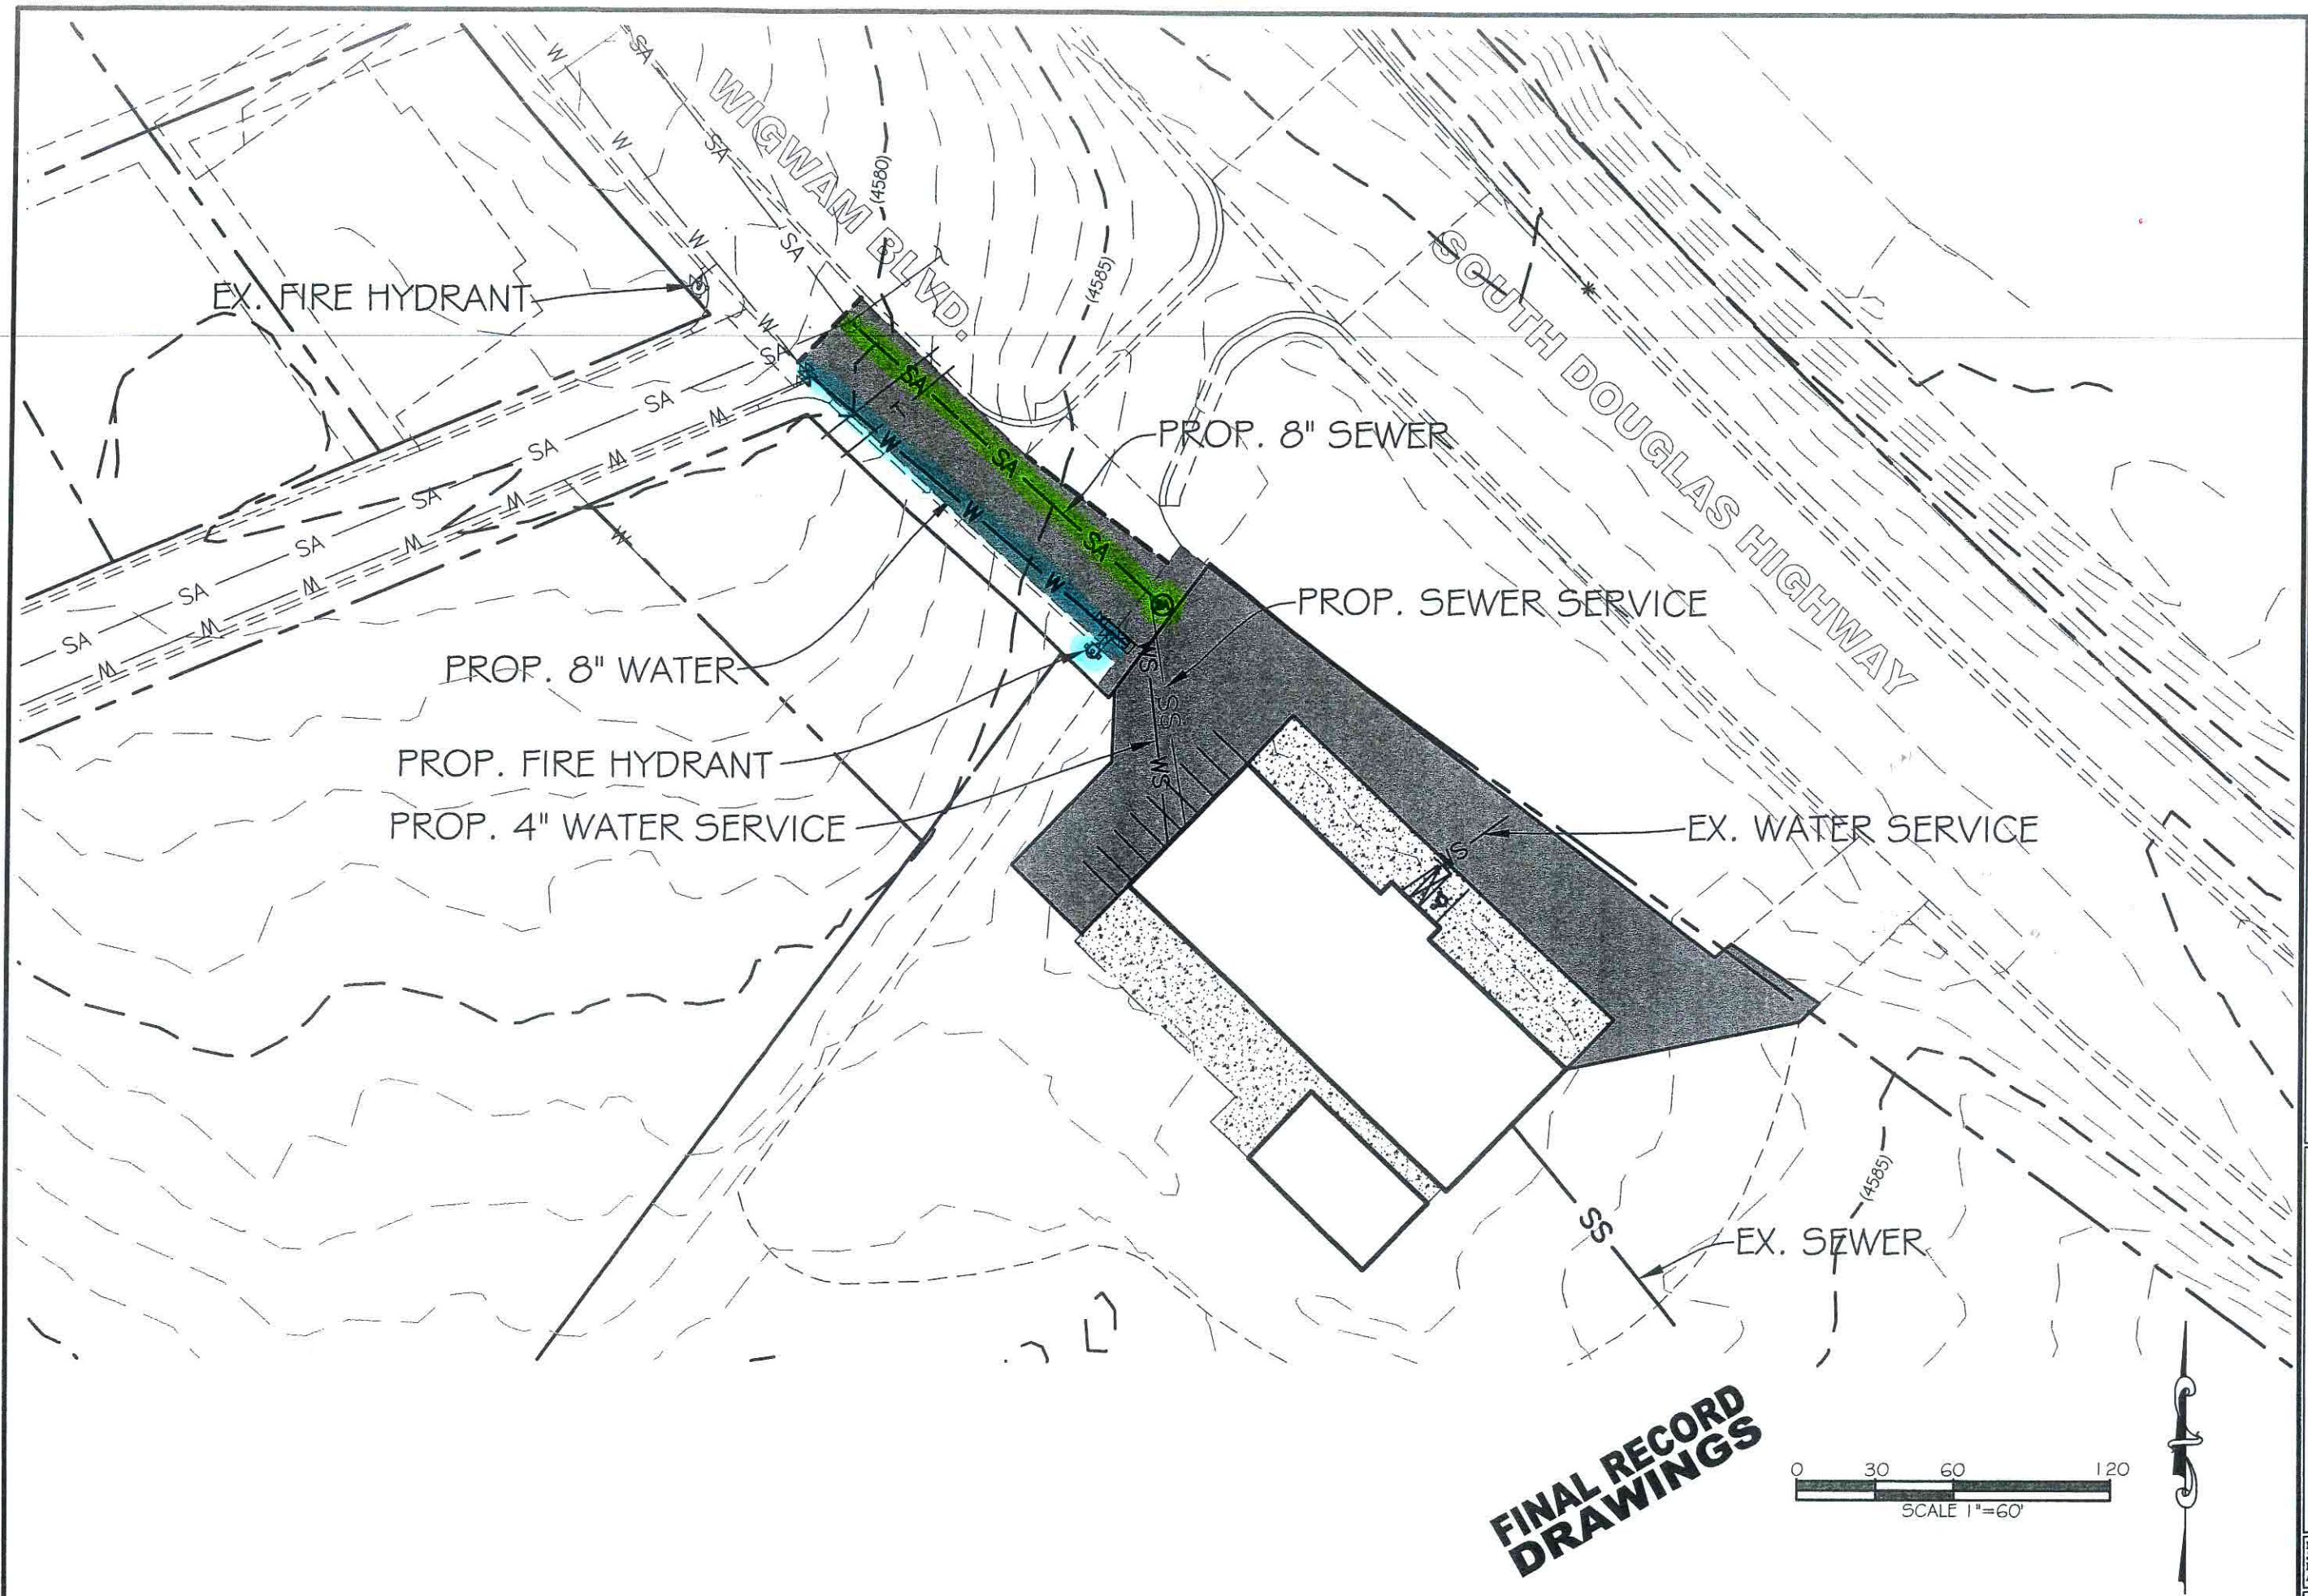

**FINAL RECORD
DRAWINGS**

 

REV.	DESCRIPTION	DATE	BY

**BOBCAT OF GILLETTE
IMPROVEMENT PLANS
OVERALL UTILITY PLAN**

CAROL CHADWICK, P.E.
Carol Chadwick
Civil Engineer
7500 Lexington Avenue
Gillette, WY 82718
(307) 684-1772
cc@ccn.com
cc-pe@ccn.com
WYOMING • MONTANA • NEVADA • IDAHO • TEXAS
OREGON • CALIFORNIA • KENTUCKY • MISSISSIPPI

DATE: 09/09/14
JOB NO: 14084
DRAWN BY: CC
APPROVED BY: CC