


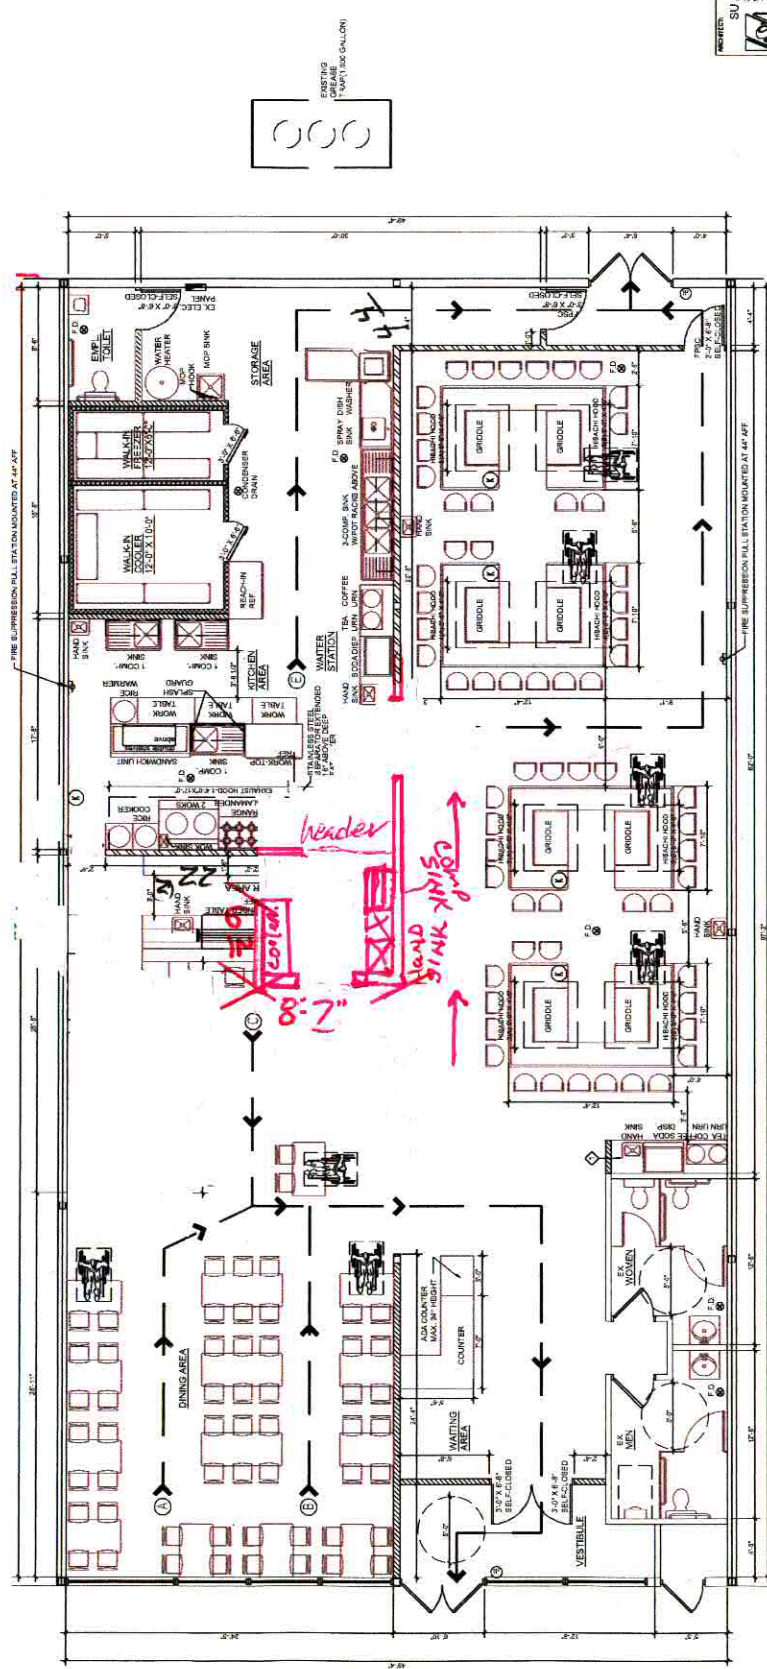

FLOOR PLAN

SCALE: 1/8" = 1'-0"

SU ARCHITECT P.C.
 9001 10TH AVE. N.
 SUITE 100
 MINNEAPOLIS, MN 55412
 TEL: 612.338.1111
 FAX: 612.338.1112
 EMAIL: SU@SUARCHITECT.COM



PROJECT: SAKURA JAPANESE
 3000 10TH AVE. N.
 SUITE 100
 MINNEAPOLIS, MN 55412
 DATE: 10/1/11
 DRAWN: JMT
 CHECKED: JMT

NO.	DATE	REVISIONS	APP'D.
1	10/1/11	ISSUED FOR PERMIT	JMT

FLOOR PLAN
 WALL DETAIL

SHEET NO. 3 OF 9
 A-101.00

LEGEND

◆	WALL TYPE
—	DOOR
○	WATER SINK
□	STOVE
◇	GRIDDLE
△	FIRE SUPPRESSION STATION
○	2-HR. FIRE RATED PARTITION
○	1-HR. FIRE RATED PARTITION

