


PRELIMINARY GRADING PLAN FOR  
**DOUD RANCH ADDITION, PHASE IV**  
A PORTION OF THE SE1/4 SE1/4 SEC. 6, T. 49 N., R. 72 W.  
OF THE 6TH PRINCIPAL MERIDIAN, CAMPBELL COUNTY, WYOMING

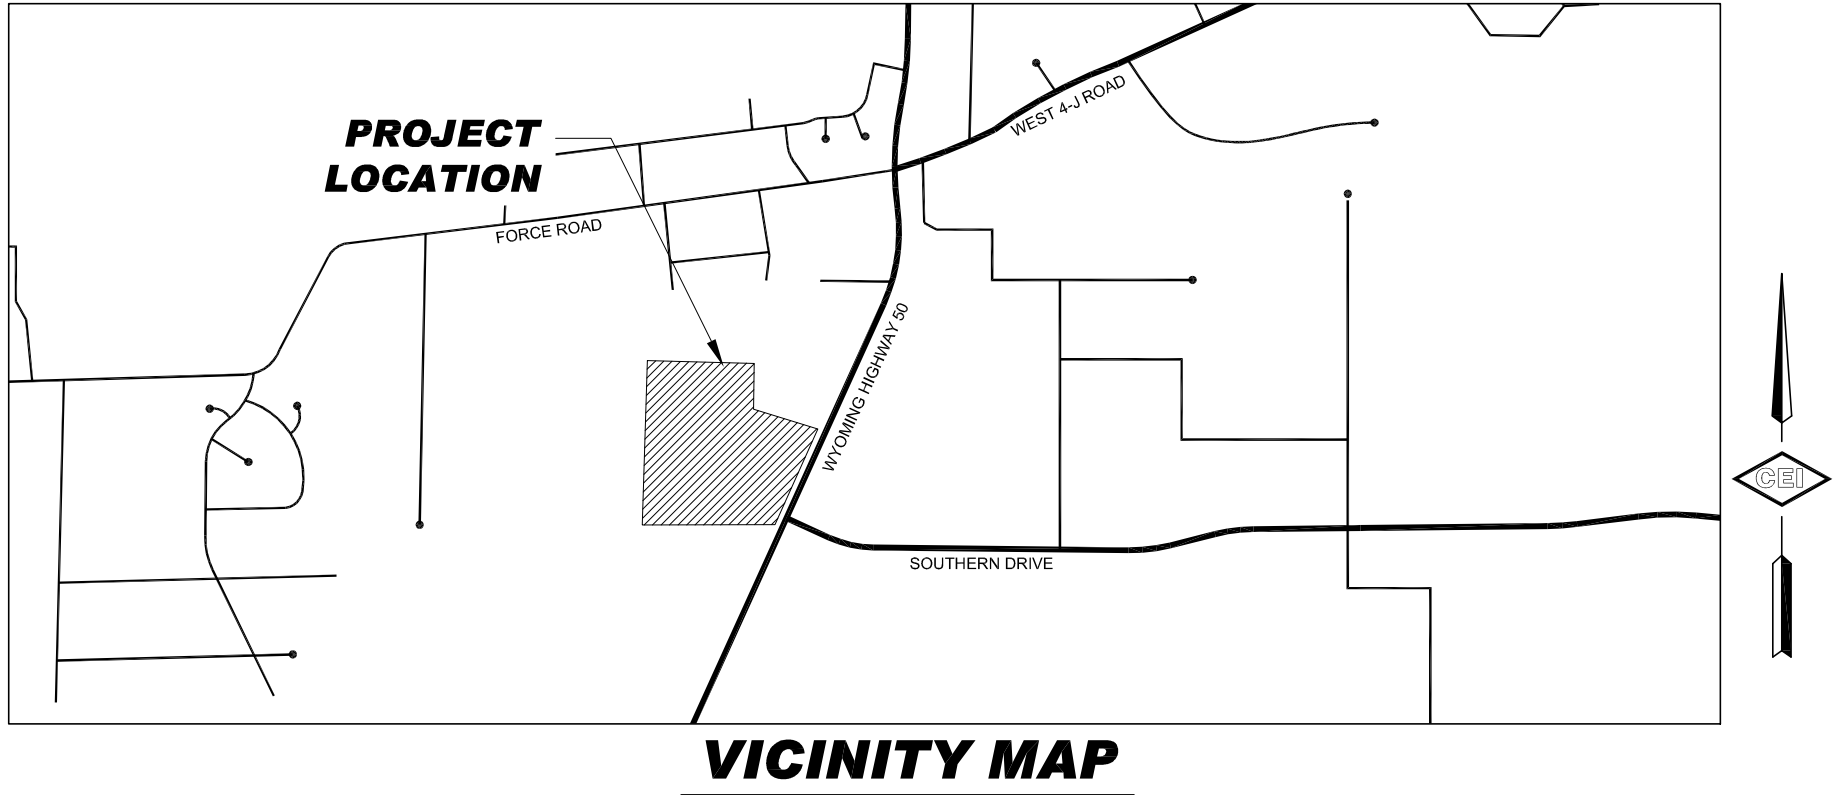

| SYMBOL LEGEND |          |                        |          |          |                          |
|---------------|----------|------------------------|----------|----------|--------------------------|
| EXISTING      | PROPOSED | DESCRIPTION            | EXISTING | PROPOSED | DESCRIPTION              |
| SA            | SA       | SANITARY SEWER         | CL       | CL       | CHAINLINK FENCE LINE     |
| SS            | SS       | SANITARY SEWER SERVICE | PR       | PR       | PIPE RAIL FENCE LINE     |
| W             | W        | WATER LINE             | MA       | MA       | MAJOR CONTOUR LINE       |
| WS            | WS       | WATER SERVICE          | MI       | MI       | MINOR CONTOUR LINE       |
| SW            | SW       | STORM SEWER            | CON      | CON      | CONCRETE                 |
| OP            | OP       | OVERHEAD POWER         | ASP      | ASP      | ASPHALT                  |
| UP            | UP       | UNDERGROUND POWER      | GRA      | GRA      | GRAVEL SURFACE           |
| GAS           | GAS      | GAS LINE               | SID      | SID      | SIDEWALK                 |
| T             | T        | PHONE LINE             | FH       | FH       | FIRE HYDRANT             |
| FO            | FO       | FIBER OPTIC            | GV       | GV       | GATE VALVE               |
| CA            | CA       | CABLE TV               | SSCO     | SSCO     | SANITARY SEWER CLEAN OUT |
| PL            | PL       | PROPERTY LINE          | SL       | SL       | STREET LIGHT             |
| EL            | EL       | EASEMENT LINE          | FOB      | FOB      | FIBER OPTIC BOX          |
| SL            | SL       | SET BACK LINE          |          |          |                          |

**BENCHMARK**

BASED ON CITY OF GILLETTE VERTICAL CONTROL  
MONUMENT #54 AT THE INTERSECTION OF HIGHWAY 50  
AND SOUTHERN DRIVE. ELEVATION = 4617.928

**BASIS OF BEARING**


THE CITY OF GILLETTE HORIZONTAL CONTROL  
NETWORK. ALL MEASURED DISTANCES ARE GROUND.

PREPARED FOR:

DOUD BTS  
25528 GENESEE TRAIL ROAD  
GOLDEN, CO 80401-9366

CONSOLIDATED ENGINEERS, INC.

316 SO GILLETTE AVE. PO BOX 1035 GILLETTE, WYOMING 82717  
PH. (307) 682-0768 FAX (307) 686-0089

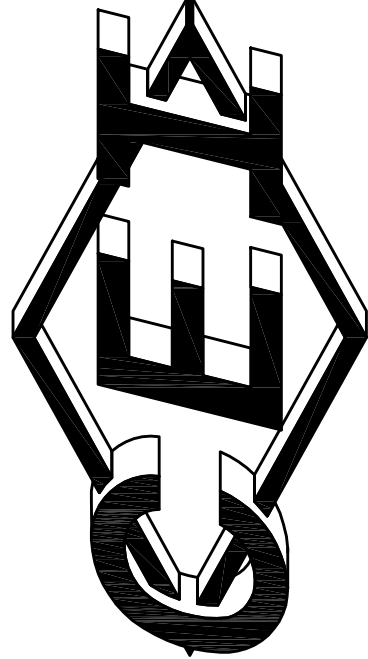

| REV. | DATE     | DESCRIPTION              |
|------|----------|--------------------------|
| 1    | 1/7/2015 | PRELIMINARY GRADING PLAN |
| 2    | 1/7/2015 | DESIGNED: DGS            |
| 3    | 1/7/2015 | CHKD: DGS                |

SHEET NO.

OG-1

DOUD RANCH IV  
PRELIMINARY GRADING PLAN