



DATE: 06/11/2015  
PROJECT: A.V.A. COMMUNITY ARTS  
DRAWN: DCA  
CHECKED: DCA  
DATE: 06/11/2015  
PROJECT: A.V.A. COMMUNITY ARTS  
DRAWN: DCA  
CHECKED: DCA

609 W. SECOND STREET  
GILETTE, WYOMING

# A.V.A. COMMUNITY ARTS CENTER ROOF REPLACEMENT

DATE: JUNE 11, 2015  
PROJECT: A.V.A. COMMUNITY ARTS  
DRAWN: DCA  
CHECKED: DCA


ROOF PLAN  
A-401

## GENERAL NOTES

1. CONSERVE AND PROTECT ALL AREAS NOT SCHEDULED FOR NEW WORK. WHERE DAMAGE OCCURS TO AREAS NOT SCHEDULED FOR NEW WORK, REPAIR DAMAGE TO ORIGINAL CONDITION AT NO ADDITIONAL COST TO THE OWNER.
2. REMOVE ALL ROOFING AND STEEL SHEET PILING FOR REMOVAL OF ELECTRICAL MATERIALS FROM BOTTOM OF STEEL ROOF DECK. 
3. REMOVE ALL ROOFING AND STEEL SHEET PILING FOR REMOVAL OF ELECTRICAL MATERIALS FROM BOTTOM OF STEEL ROOF DECK. REMOVE ALL ROOFING AND STEEL SHEET PILING FOR REMOVAL OF ELECTRICAL MATERIALS FROM BOTTOM OF STEEL ROOF DECK.
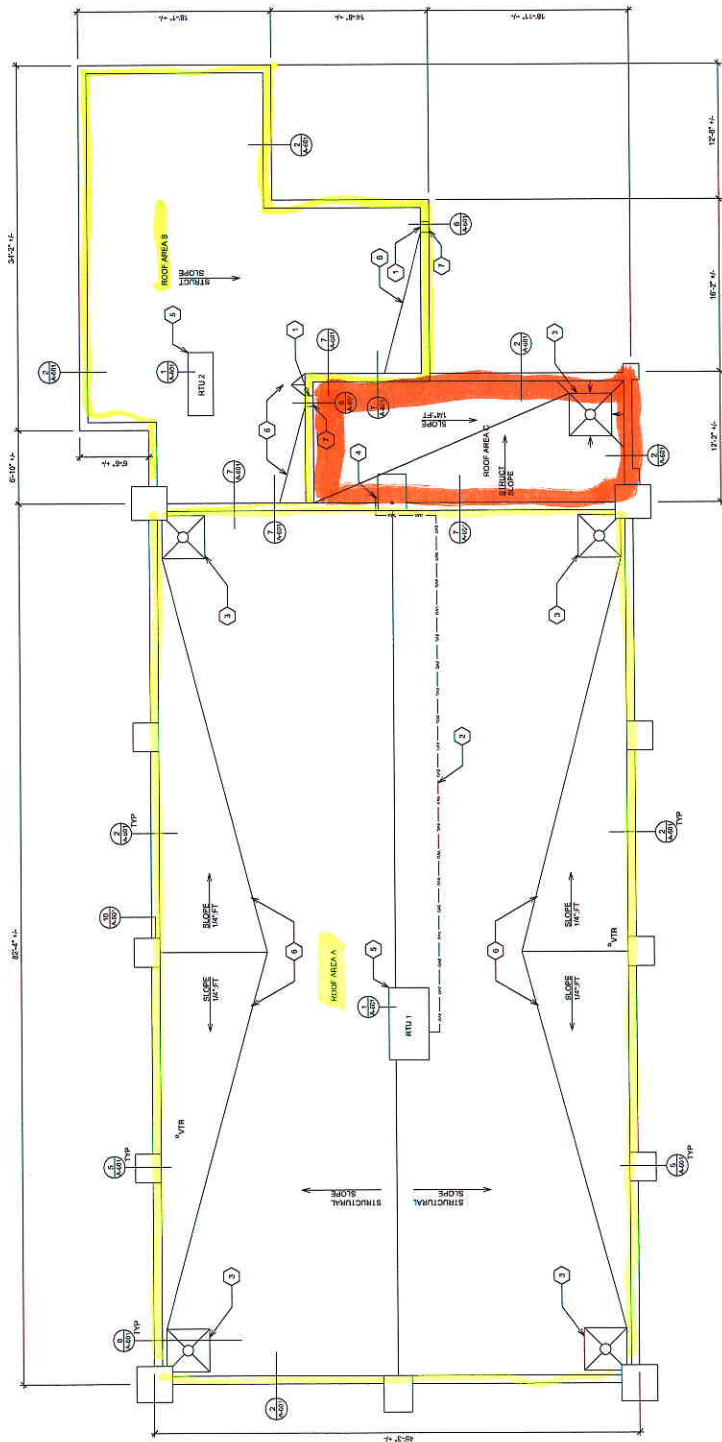

Roof Area A  
Roof Area B  
Roof Area C

| ROOFING SCHEDULE |                        | EXISTING ROOF CONSTRUCTION |                                            | SCOPE OF WORK   |   |
|------------------|------------------------|----------------------------|--------------------------------------------|---|---|
| ROOF AREA        | APPROX. AREA (SQ. FT.) | APPROX. HT. (FEET)         | EXISTING ROOF CONSTRUCTION                 | SCOPE OF WORK   | SCOPE OF WORK   |
| "A"              | 3,071 ± S.F.           | 4'-0" ±                    | EXISTING ROOFING TO REMAIN OVER STEEL DECK | REMOVE ALL ROOFING AND STEEL SHEET PILING FOR REMOVAL OF ELECTRICAL MATERIALS FROM BOTTOM OF STEEL ROOF DECK. REMOVE ALL ROOFING AND STEEL SHEET PILING FOR REMOVAL OF ELECTRICAL MATERIALS FROM BOTTOM OF STEEL ROOF DECK. | REMOVE ALL ROOFING AND STEEL SHEET PILING FOR REMOVAL OF ELECTRICAL MATERIALS FROM BOTTOM OF STEEL ROOF DECK. REMOVE ALL ROOFING AND STEEL SHEET PILING FOR REMOVAL OF ELECTRICAL MATERIALS FROM BOTTOM OF STEEL ROOF DECK. |
| "B"              | 889 ± S.F.             | 4'-0" ±                    | EXISTING ROOFING TO REMAIN OVER STEEL DECK | REMOVE ALL ROOFING AND STEEL SHEET PILING FOR REMOVAL OF ELECTRICAL MATERIALS FROM BOTTOM OF STEEL ROOF DECK. REMOVE ALL ROOFING AND STEEL SHEET PILING FOR REMOVAL OF ELECTRICAL MATERIALS FROM BOTTOM OF STEEL ROOF DECK. | REMOVE ALL ROOFING AND STEEL SHEET PILING FOR REMOVAL OF ELECTRICAL MATERIALS FROM BOTTOM OF STEEL ROOF DECK. REMOVE ALL ROOFING AND STEEL SHEET PILING FOR REMOVAL OF ELECTRICAL MATERIALS FROM BOTTOM OF STEEL ROOF DECK. |
| "C"              | 322 ± S.F.             | 4'-0" ±                    | EXISTING ROOFING TO REMAIN OVER STEEL DECK | REMOVE ALL ROOFING AND STEEL SHEET PILING FOR REMOVAL OF ELECTRICAL MATERIALS FROM BOTTOM OF STEEL ROOF DECK. REMOVE ALL ROOFING AND STEEL SHEET PILING FOR REMOVAL OF ELECTRICAL MATERIALS FROM BOTTOM OF STEEL ROOF DECK. | REMOVE ALL ROOFING AND STEEL SHEET PILING FOR REMOVAL OF ELECTRICAL MATERIALS FROM BOTTOM OF STEEL ROOF DECK. REMOVE ALL ROOFING AND STEEL SHEET PILING FOR REMOVAL OF ELECTRICAL MATERIALS FROM BOTTOM OF STEEL ROOF DECK. |

ROOF PLAN  
SCALE: 3/8" = 1'-0"