

MADISON STREET EXTENSION, PHASE II
PART OF THE NE1/4 OF SECTION 34,
TOWNSHIP 50N, RANGE 72W, OF THE 6TH PRINCIPAL MERIDIAN
CAMPBELL COUNTY, CITY OF GILLETTE, WYOMING


CITY ePLANS NO. 17EN29

OWNER/DEVELOPER:

CITY OF GILLETTE
201 E 5TH STREET
GILLETTE, WY 82717

ENGINEER:

PCA ENGINEERING, INC.
4506 WIGWAM BLVD.
P.O. BOX 2185
GILLETTE, WY 82718
(307) 687-0600
(307) 687-7022

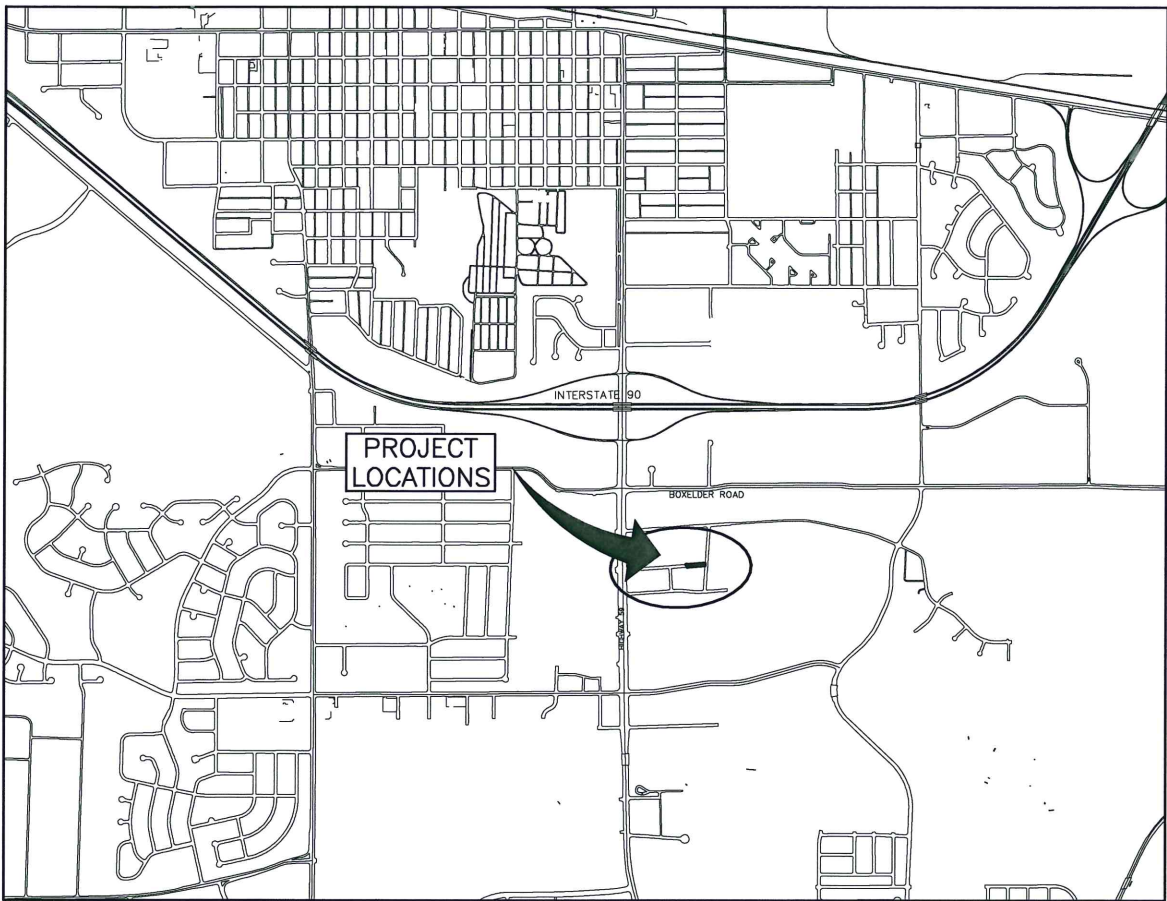

VICINITY MAP
N.T.S.


SHEET NO.	SHEET TITLE
CS-1	COVER SHEET
LG-1	LEGENDS
QN-1	LEGEND AND NOTES
FP-1	FINAL PLAT
OU-1	OVERALL UTILITIES
TR-1	TYPICAL SECTION
TR-2	DEMO PLAN
TR-3	MADISON STREET PLAN AND PROFILE
TR-4	MADISON STREET CROSS SECTIONS
ER-1	EROSION CONTROL PLAN
TC-1	TEMPORARY TRAFFIC CONTROL
SI-1	SIGNAGE
EL-1	ELECTRICAL LIGHTING
DT-1-3	STREET DETAILS
TOTAL # OF SHEETS = 16	

"I, THOMAS A. SYLTE, HEREBY DECLARE THAT THESE
PLANS WERE PREPARED UNDER MY DIRECT SUPERVISION
AS A DULY REGISTERED PROFESSIONAL ENGINEER IN THE
STATE OF WYOMING."



CALL BEFORE YOU DIG
ONE-CALL OF WYOMING
1-800-849-2476
811
UTILITY NOTIFICATION CENTER OF WYOMING

BENCHMARK:
CITY OF GILLETTE VCM #: 23
NORTHING: 1372839.5
EASTING: 570570.7
ELEVATION: 4522.61

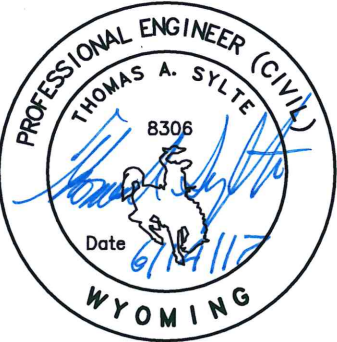

AUTHORIZED BY:

CITY ENGINEER 13439 6-14-17
P.E. NO. DATE

MADISON STREET EXTENSION
PHASE II, CITY NO. 17EN29
COVER SHEET

CIVIL ENGINEERING
SURVEYING
MATERIAL TESTING
PCA ENGINEERING INC.



4506 Wigwam Blvd.
P.O. Box 2185
Gillette, Wyoming 82718
307-687-0600

PCA Project Number: 163759.02


DATE: 6/12/2017
JOB NO: 17EN29
DRAWN BY: T.A.S.
APPROVED BY: T.A.S.

COVER SHEET
CS-1

COPYRIGHT © ALL RIGHTS RESERVED BY PCA ENGINEERING, INC.

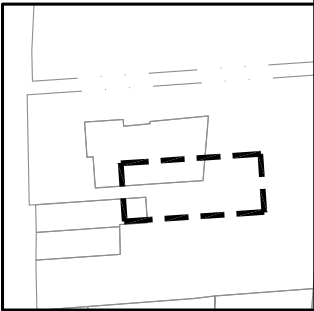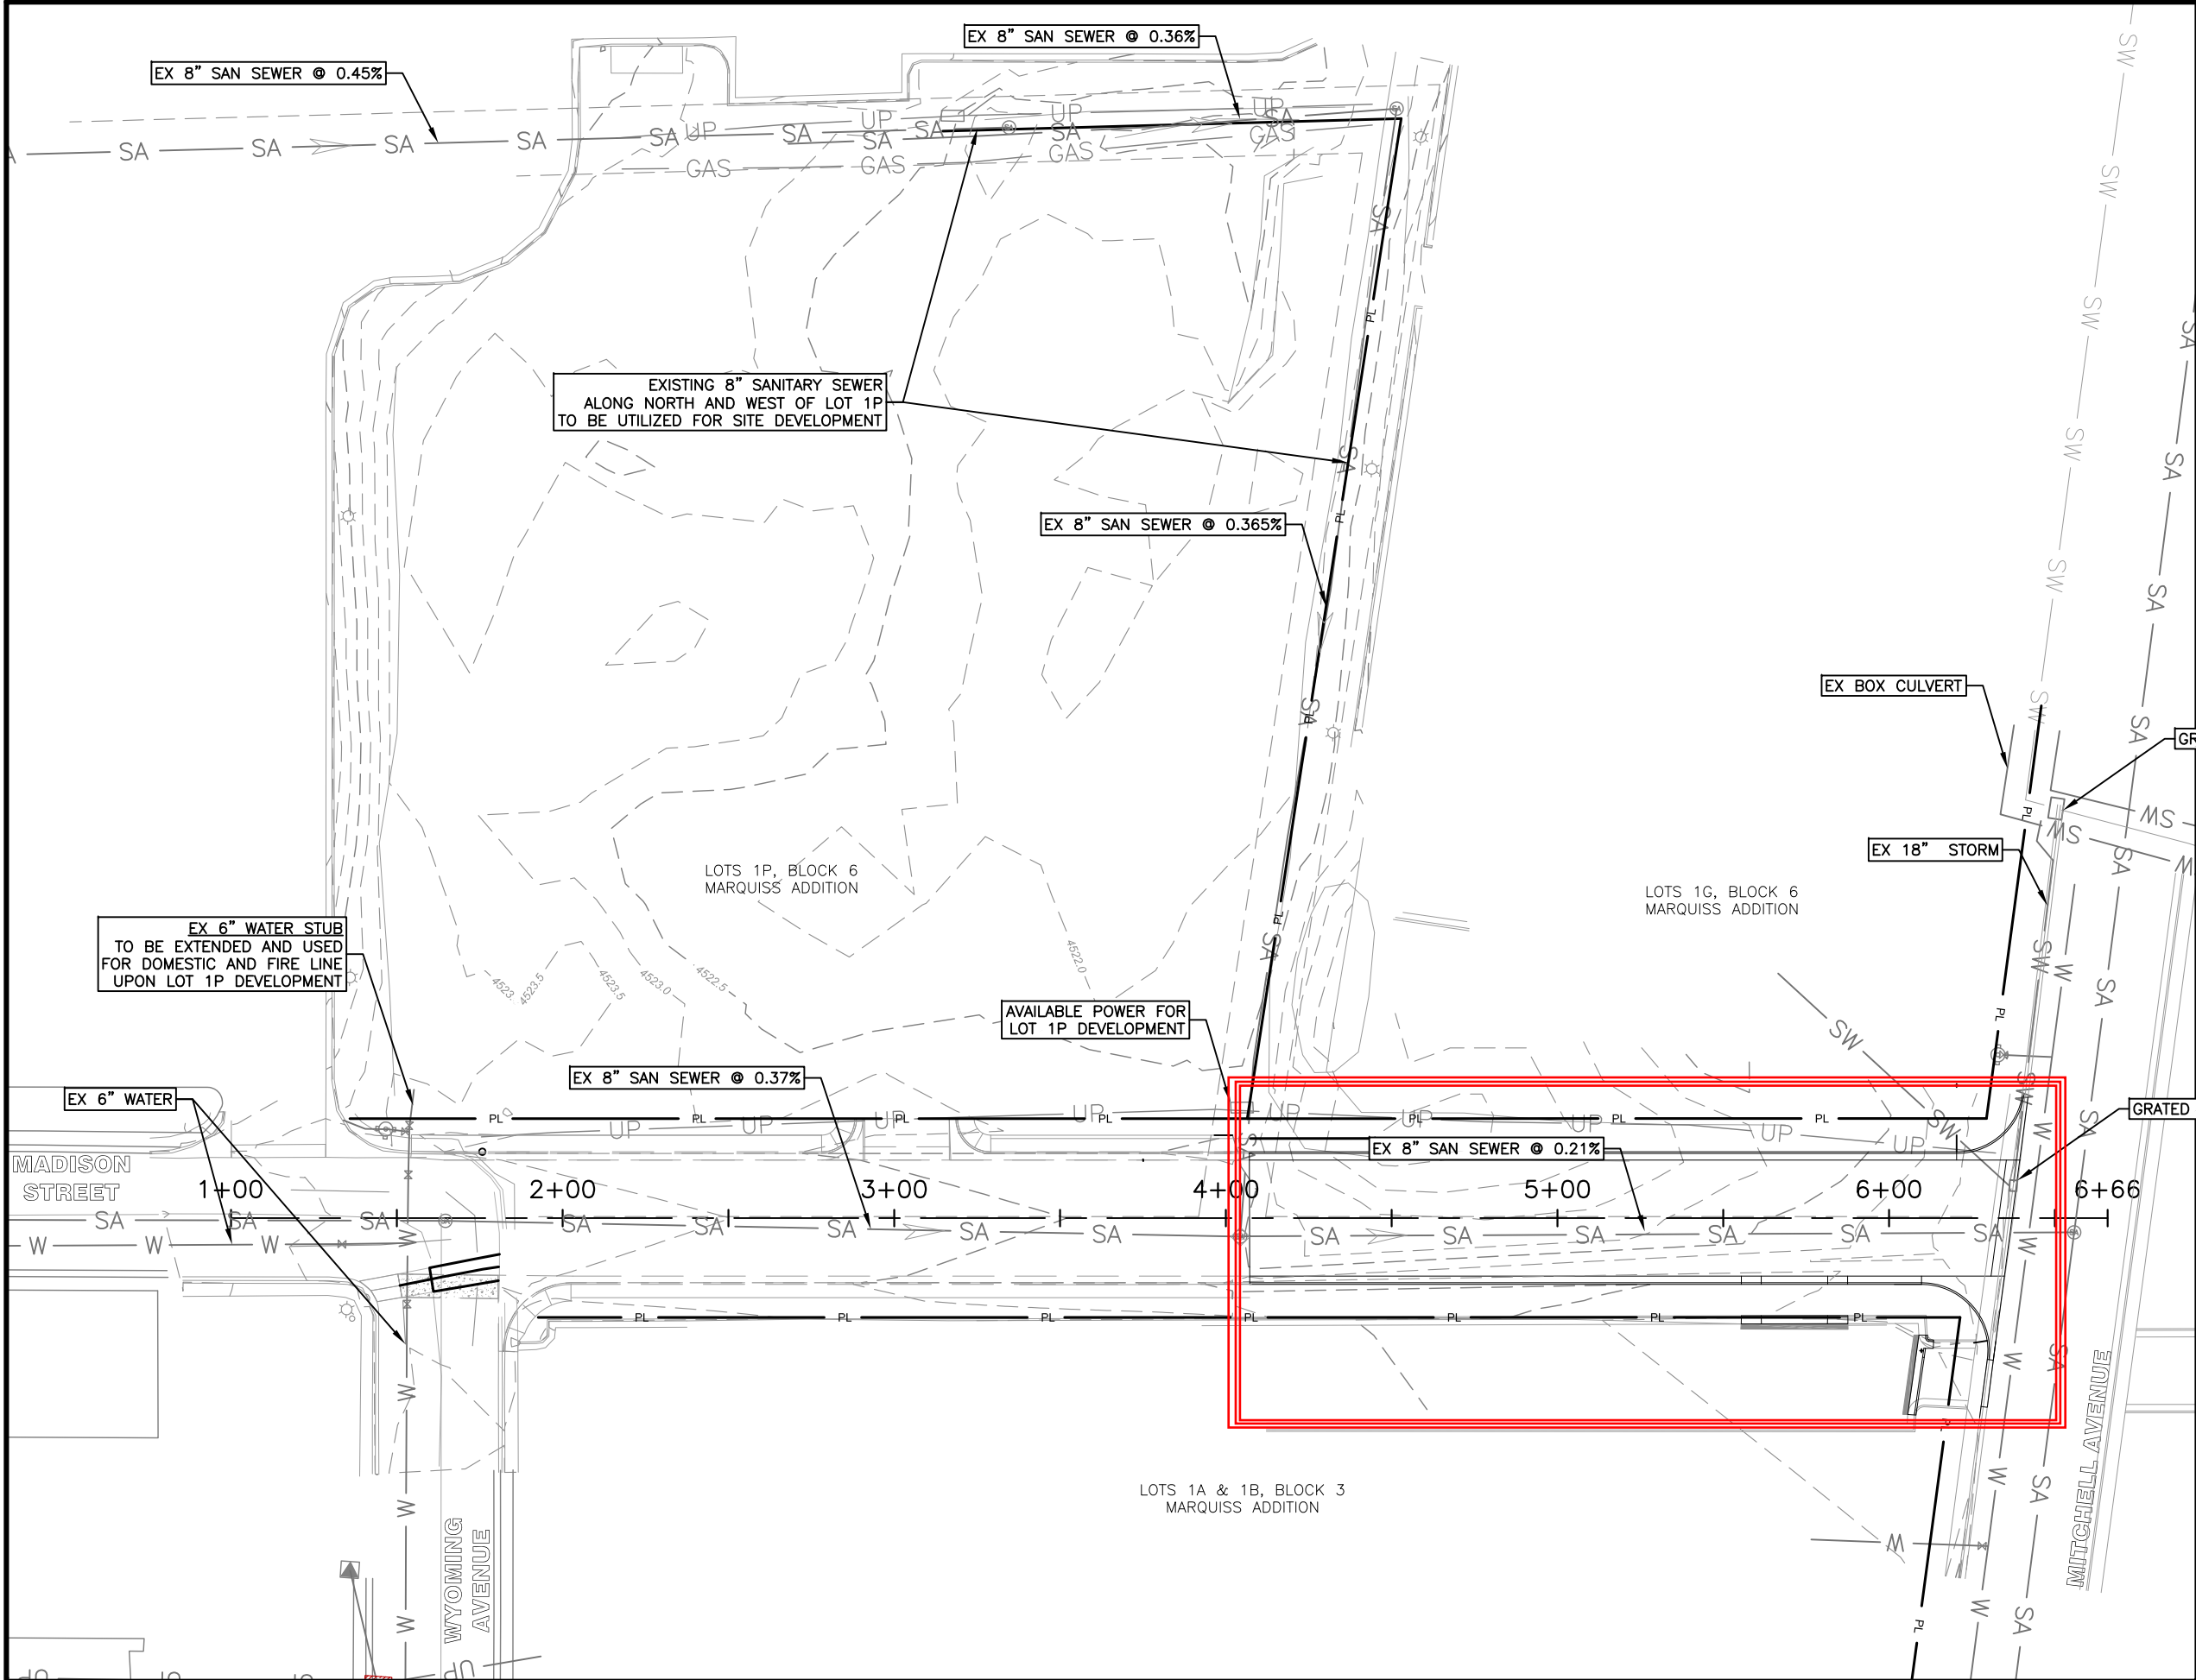

LOCATION MAP
N.T.S.

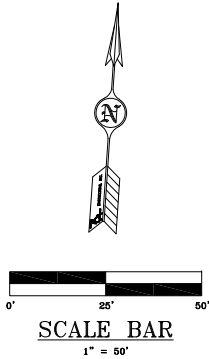

REV. #	REVISION DESCRIPTION	DATE	BY

MADISON STREET EXTENSION
PHASE II, CITY NO. 17EN29
OVERALL UTILITIES



CIVIL ENGINEERING
SURVEYING
MATERIAL TESTING
ENGINEERING INC.

4506 Wigwam Blvd.
P.O. Box 2185
Gillette, Wyoming 82718
307-687-0600

PCA Project Number: 163759.02

DATE:	6/14/2017
JOB NO:	17EN29
DRAWN BY:	T.A.S.
APPROVED BY:	T.A.S.