

[illegible]

SHEET NO.

STANDARD PLANS

TITLE SHEET
PROFESSIONAL SEALS
LEGEND
TYPICAL SECTION SHEETS
SUMMARY SHEETS
INTERSECTION DETAIL SHEETS
STRIPING DETAIL SHEETS
TRAFFIC SIGNAL SHEETS

NO.
OF
SHTS

215-1
414-2
608-1B
609-1B
703-1H
703-5D
703-6G

11
3
8
3
12
2
2
74


TITLE

TEMPORARY EROSION CONTROL MEASURES FOR STORM WATER
POLLUTION PREVENTION
CONCRETE PAVEMENT JOINTS
CONCRETE SIDEWALK AND ADA ACCESSIBILITY
CURB AND GUTTER, DOUBLE GUTTER AND MEDIAN PAVING
CONSTRUCTION TRAFFIC CONTROL DEVICES
CONSTRUCTION TRAFFIC CONTROL STANDARDS
TRAFFIC CONTROL DEVICE (TCD) UNIT SCHEDULE

TOTAL SHEETS

STATE OF WYOMING
WYOMING DEPARTMENT OF TRANSPORTATION

GILLETTE STREETS
GARNER LAKE ROAD AND BOXELDER ROAD
TRAFFIC SIGNAL
CAMPBELL COUNTY

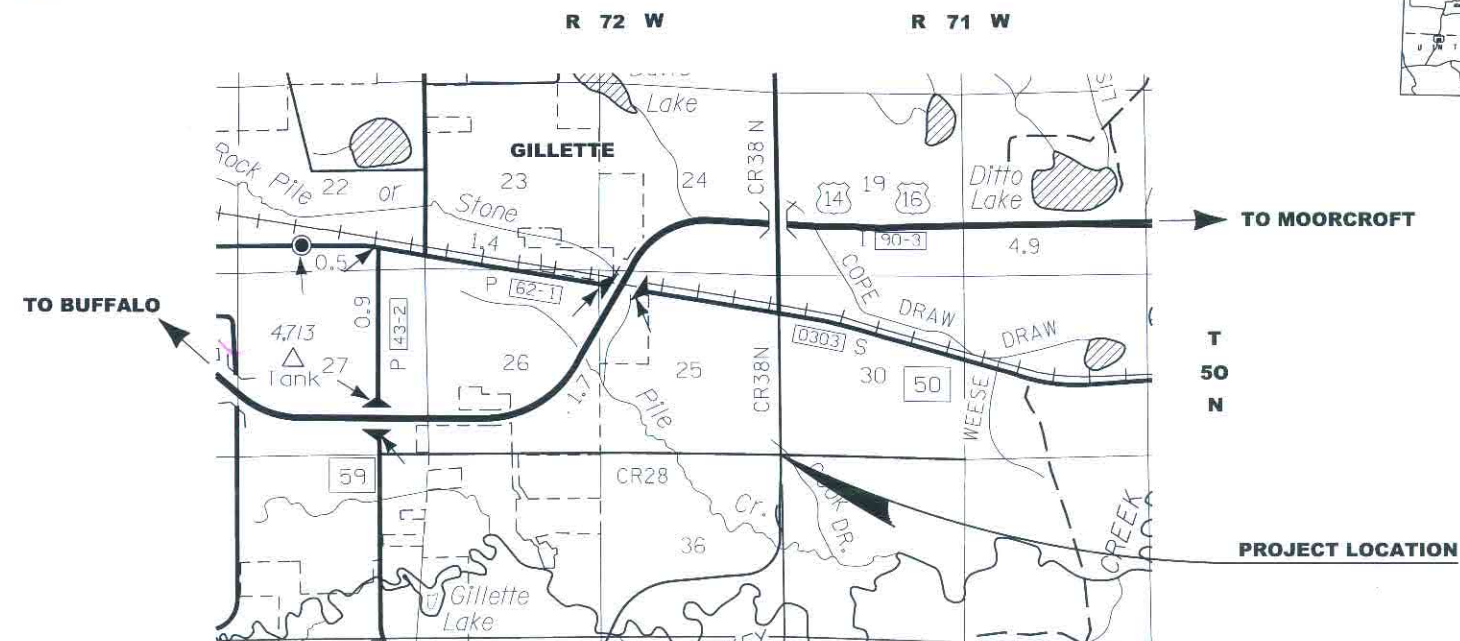

APPROVED:

Shelly Carlson 1/11/19
CHIEF ENGINEER DATE

DESIGNED BY MORRISON - MAIERLE