
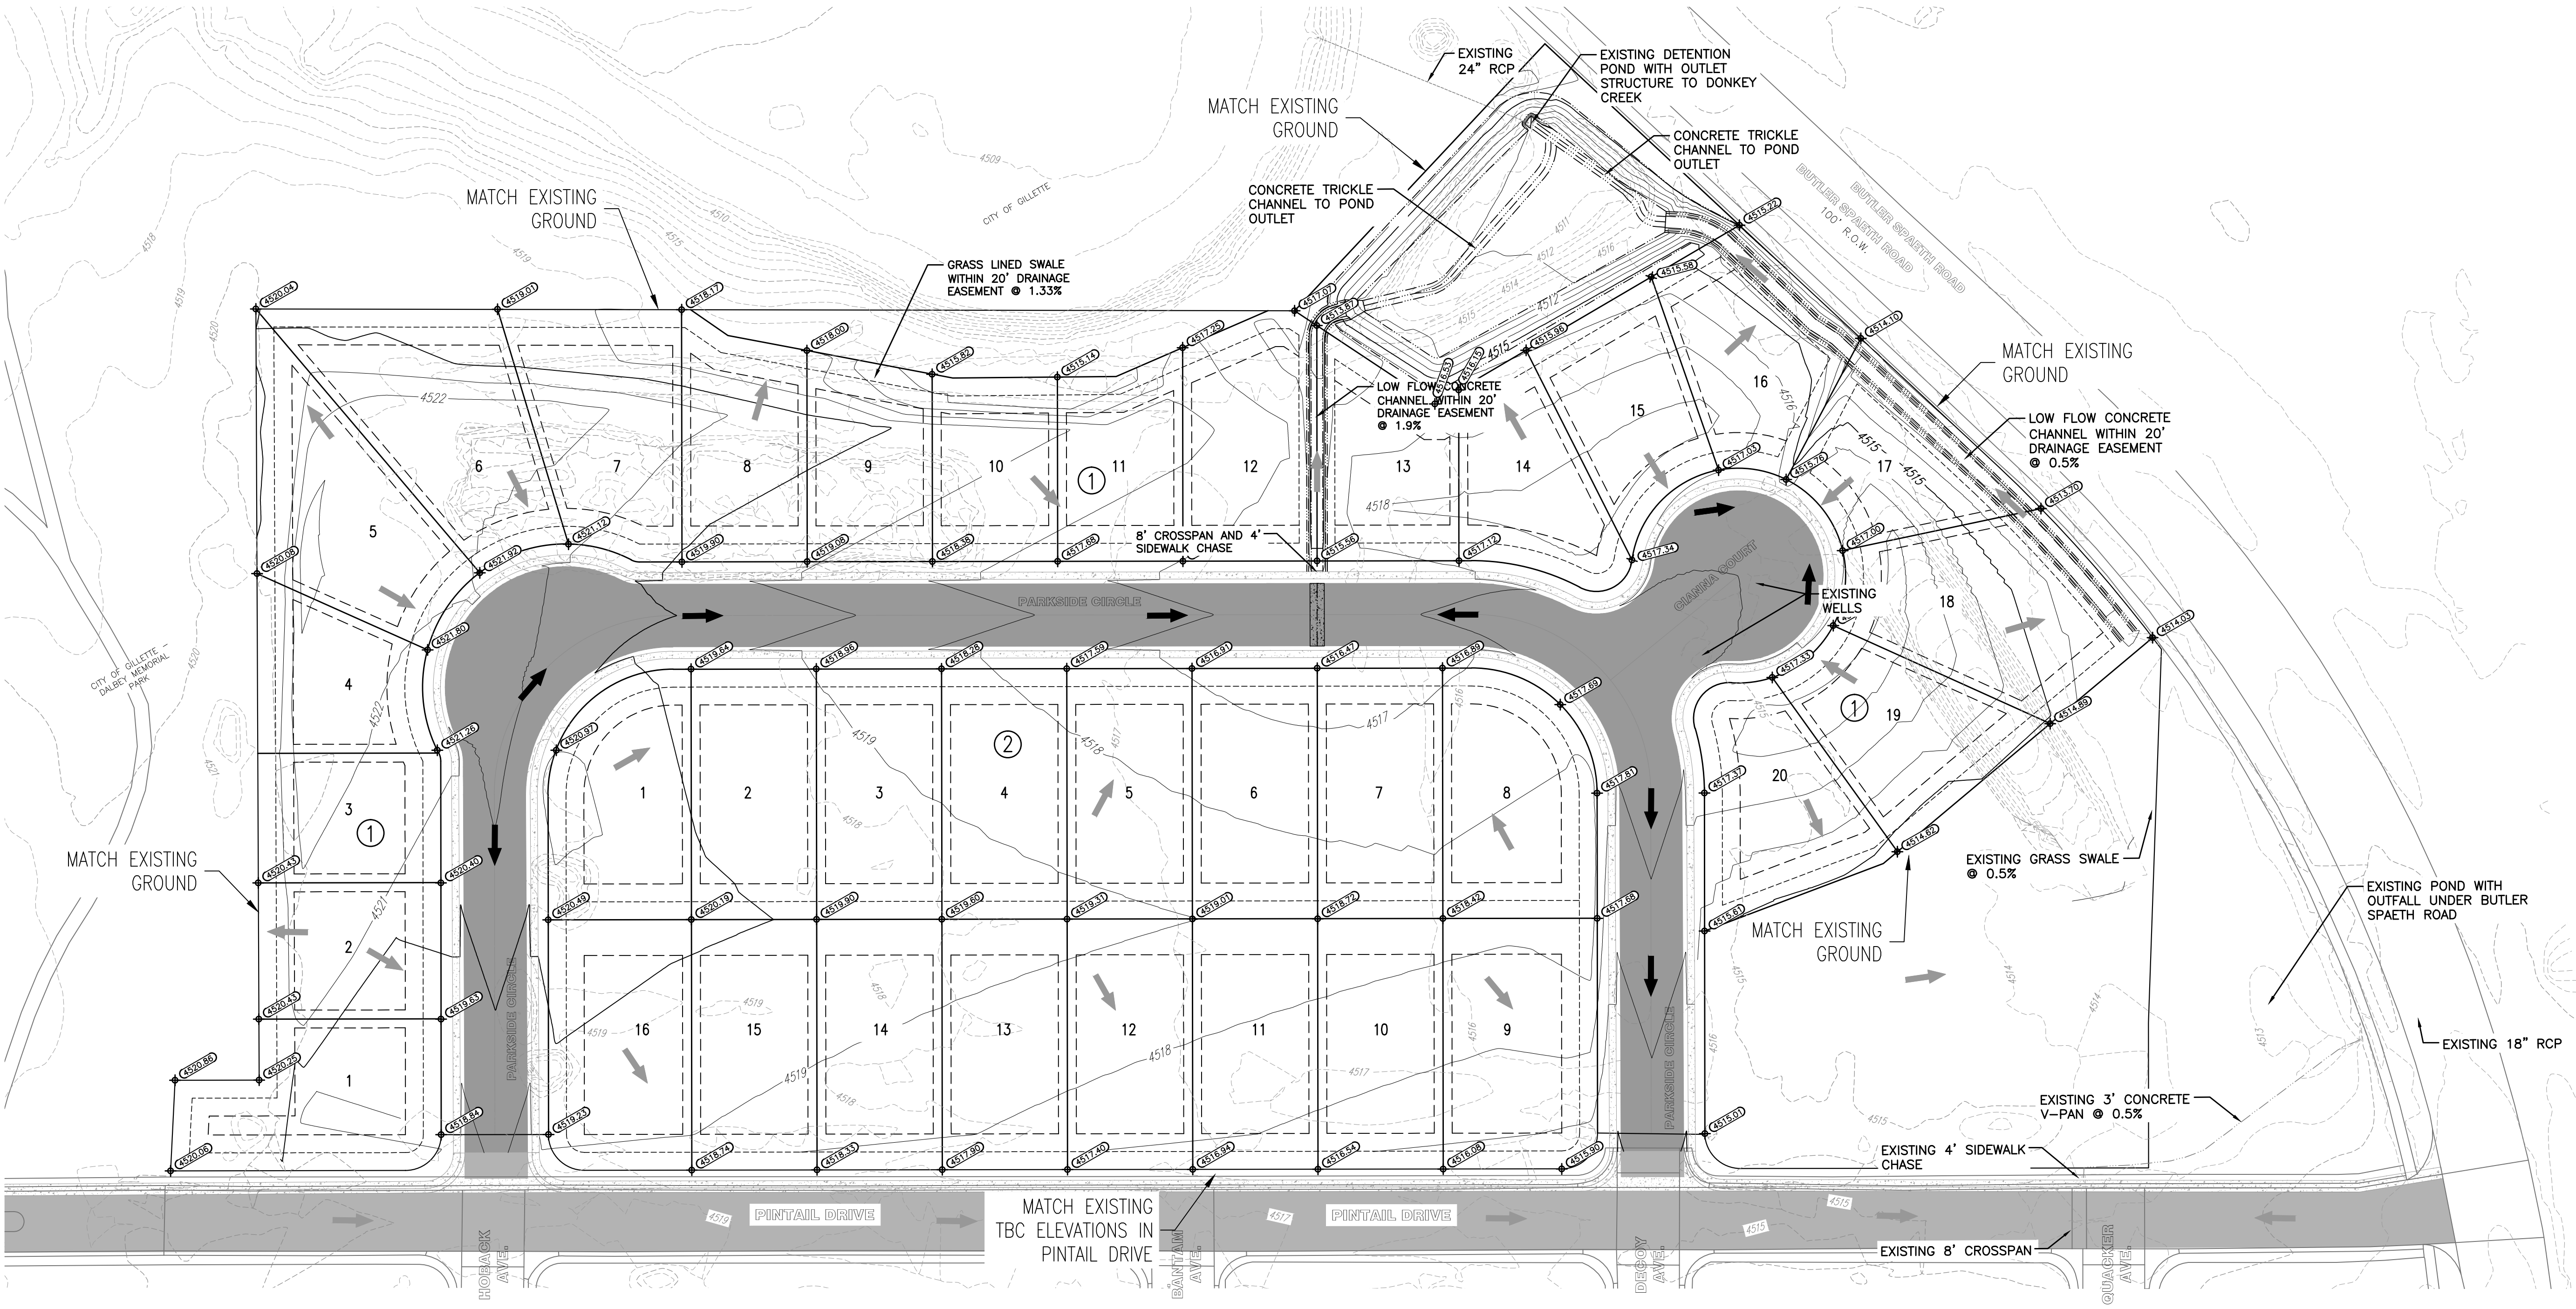


PARKSIDE ESTATES FILING I

LANDS LYING IN THE SW1/4, SECTION 35, TOWNSHIP 50 NORTH, RANGE 72 WEST
OF THE 6th PRINCIPAL MERIDIAN, CAMPBELL COUNTY, WYOMING

PRELIMINARY PLAT OVERALL GRADING PLAN PAGE 3 OF 3

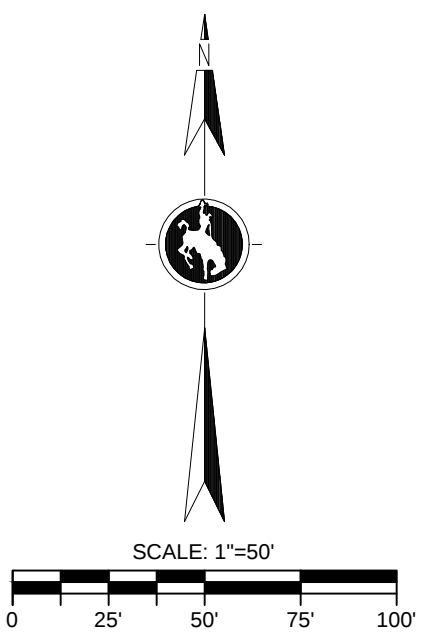


LEGEND

- BUILDING SETBACK LINE
- LOT BOUNDARY
- SUBDIVISION BOUNDARY
- PROPOSED GENERAL UTILITY EASEMENT
- DRAINAGE FLOW DIRECTION
- LOT NUMBER
- 1 BLOCK NUMBER

NOTES:

1. GRADING SHOWN ON THIS PLAN IS PRELIMINARY AND FOR INFORMATION ONLY.
2. THE EXISTING DETENTION POND ALONG THE NORTHERN BOUNDARY WILL BE REGRADED TO PROVIDE THE REQUIRED VOLUME AS DEEMED NECESSARY IN THE FINAL DRAINAGE STUDY FOR PARKSIDE ESTATES FILING I.

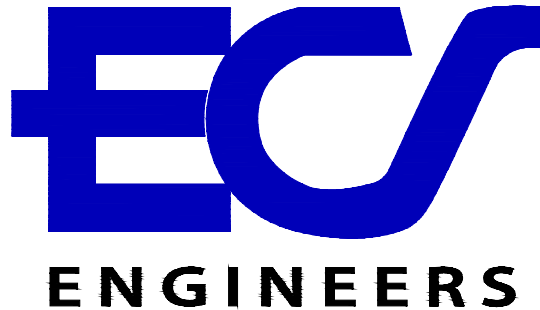

Owner: FIRSTIER BANK Marty Knaub • 1508 Stillwater Avenue, PO Box 20130 Cheyenne, WY 82009 • 307.632.3500		Prepared For: HIGH PLAINS BUILDERS, LLC. Tony Willey • PO Box 2796 Gillette, WY 82717 • 307.680.5280		Prepared By: ECS ENGINEERS 511 E. 4th Street • Suite 3 Gillette, WY 82716 • 307.670.8977	
Date Drawn: 06.18.2014	Scale: SEE DRAWING	Field Surveyor: GEORGE J. DALE, P.L.S.	PAGE 1/1		
Project No. 140057	File Name: SawgrassIII_PreliminaryPlat.dwg	Drawn By: CODY O'BRYAN	Checked By: ANTHONY MacDONALD, P.E.		