

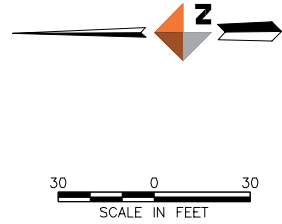


G:\22\36158 GILLETTE REGIONAL CONNECTIONS\DRAWINGS\DWG\FORCE RD_AREA\FINAL\FIG - BENNOR - (98) - (149).DWG SAVED: 6/14/2013 11:08 AM PLOTTED: 6/14/2013 11:10 AM BY: JBRDSEWATER

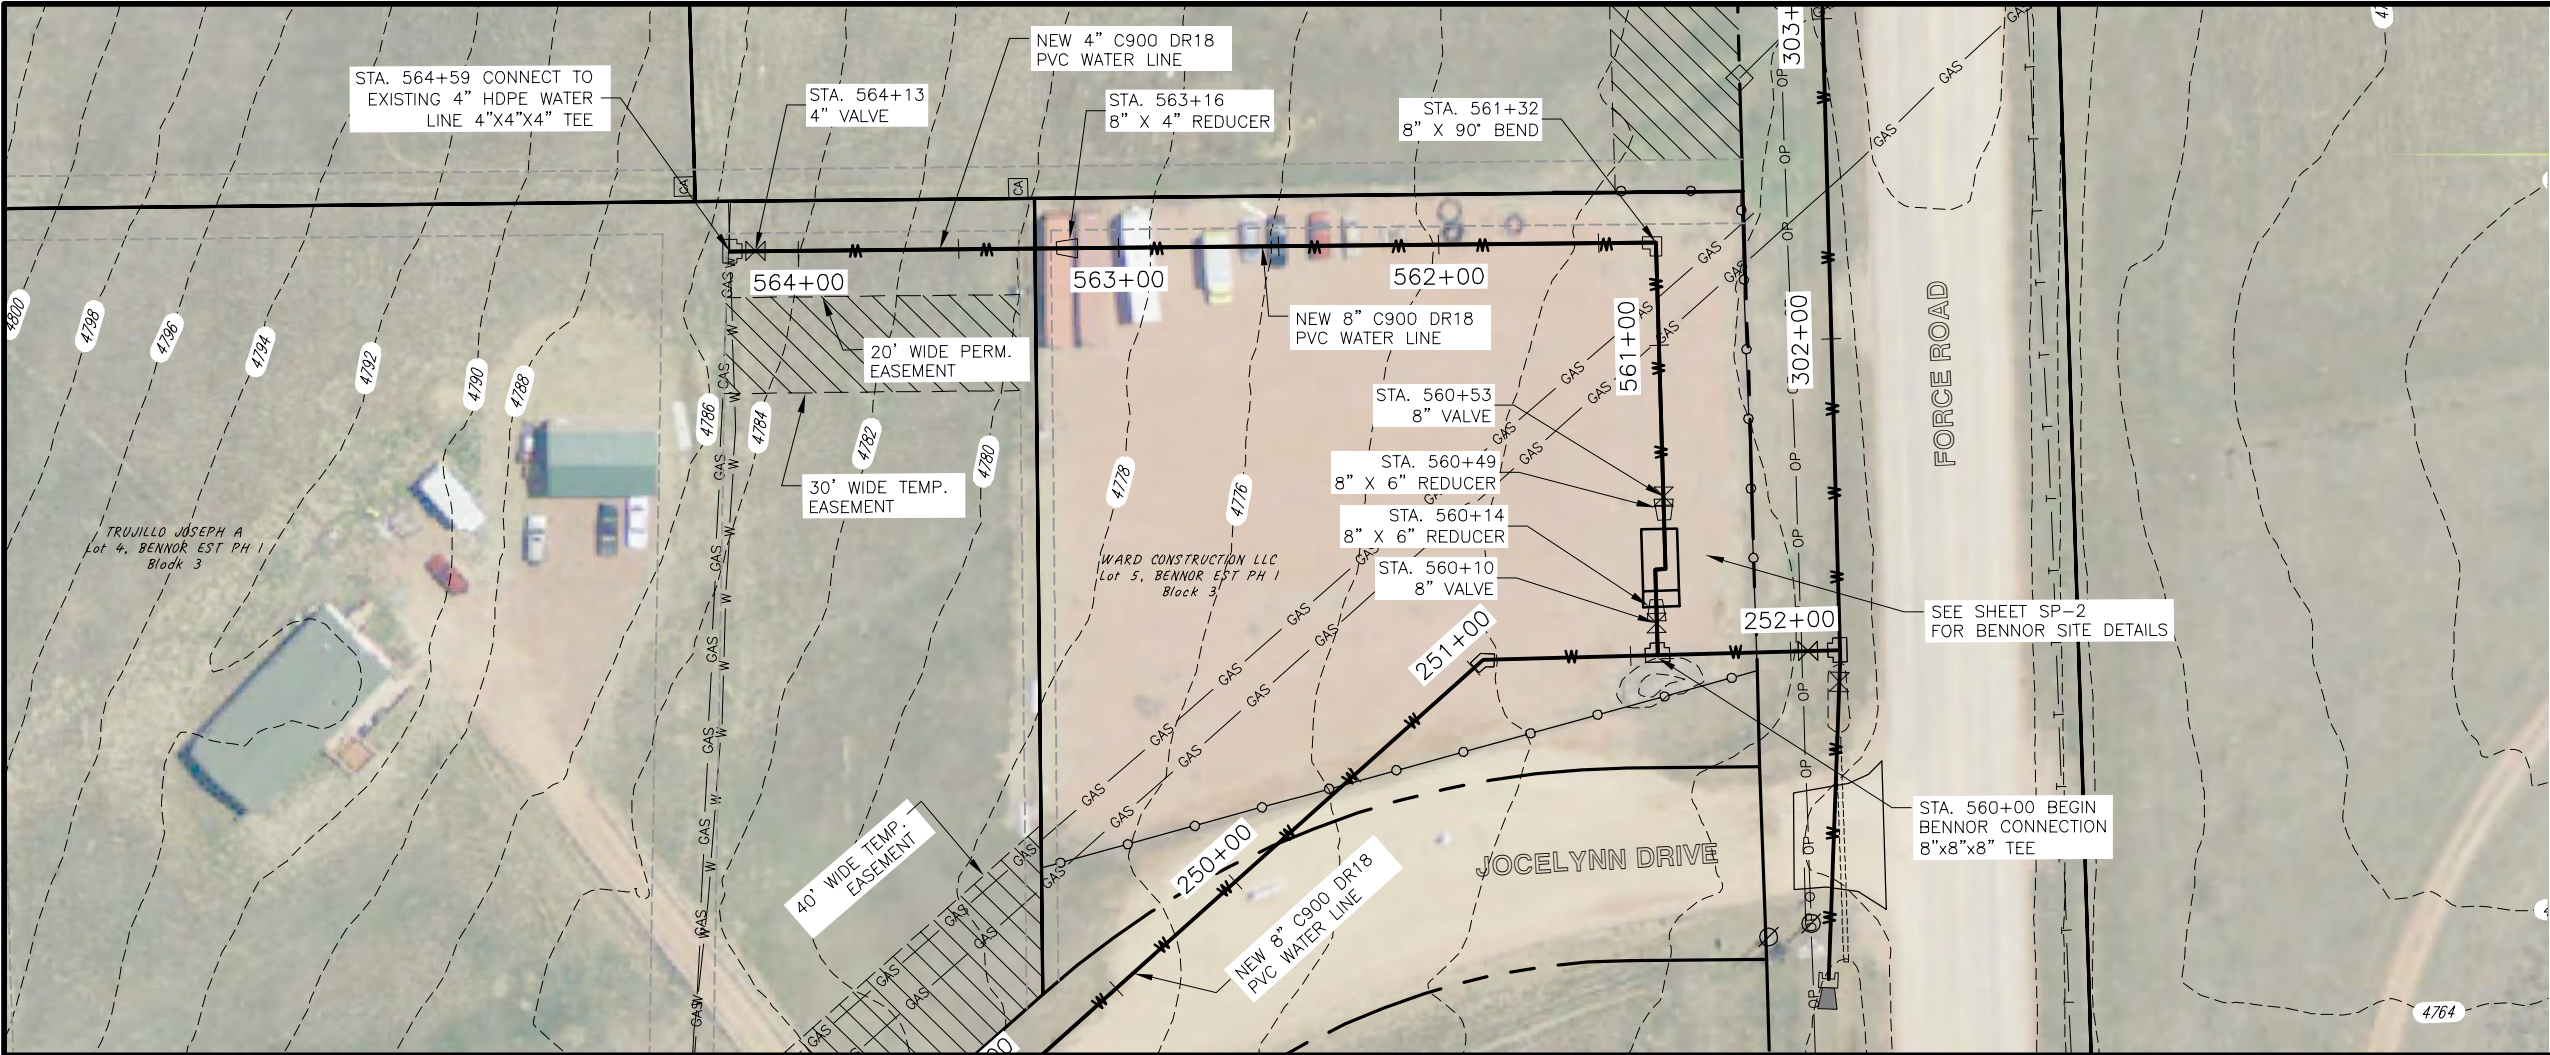

90% SUBMITTAL
NOT FOR CONSTRUCTION

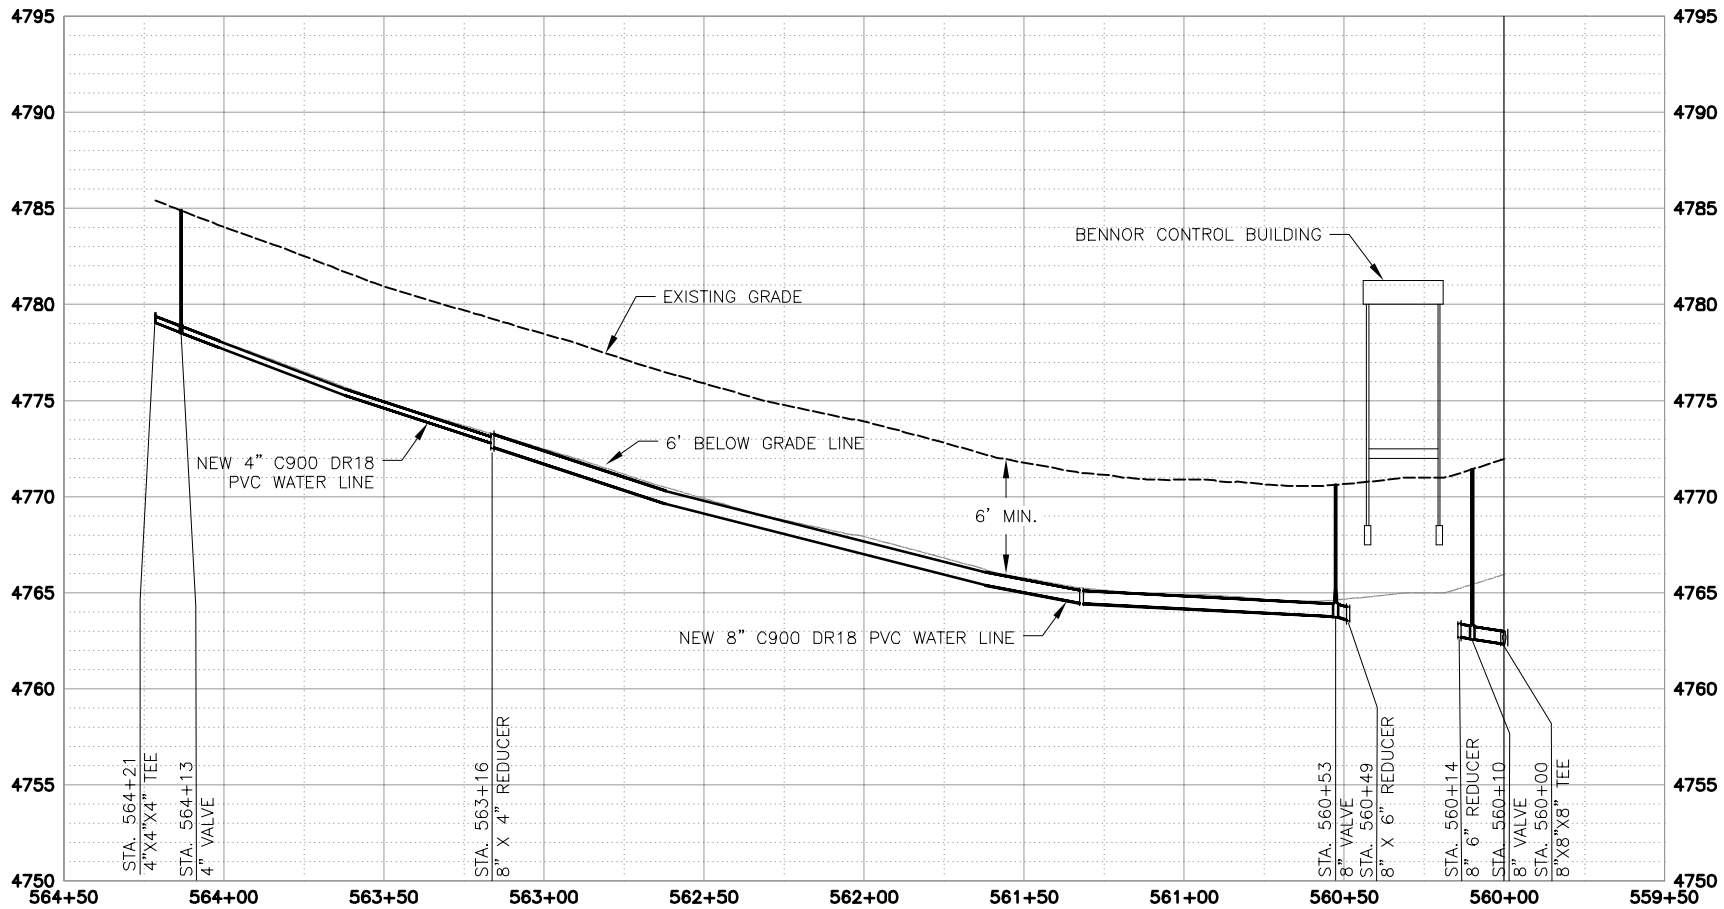

PROFILE SCALES:
HORIZ.: 1"=60'
VERT.: 1"=10'

REV. #	REVISION DESCRIPTION	DATE	BY

GILLETTE REGIONAL WATER PROJECT
PHASE I DISTRICT EXTENSIONS
BENNOR CONNECTION

DOWL HKM
1901 ENERGY CT.,
SUITE 170
GILLETTE, WYOMING 82718
307-686-4181
307-686-4858 (FAX)
DOWLHKM.COM

DATE: 05/28/2013
JOB NO.: 5322-26158.01
DRAWN BY: JH
APPROVED BY: MH

SHEET NUMBER
WA-61