


Q:\22\26161 ROBERTSON W&S\ROBERTSON WATER & SEWER PROJECT 093315.00\DRAWINGS\SISD_OVERALL.DWG

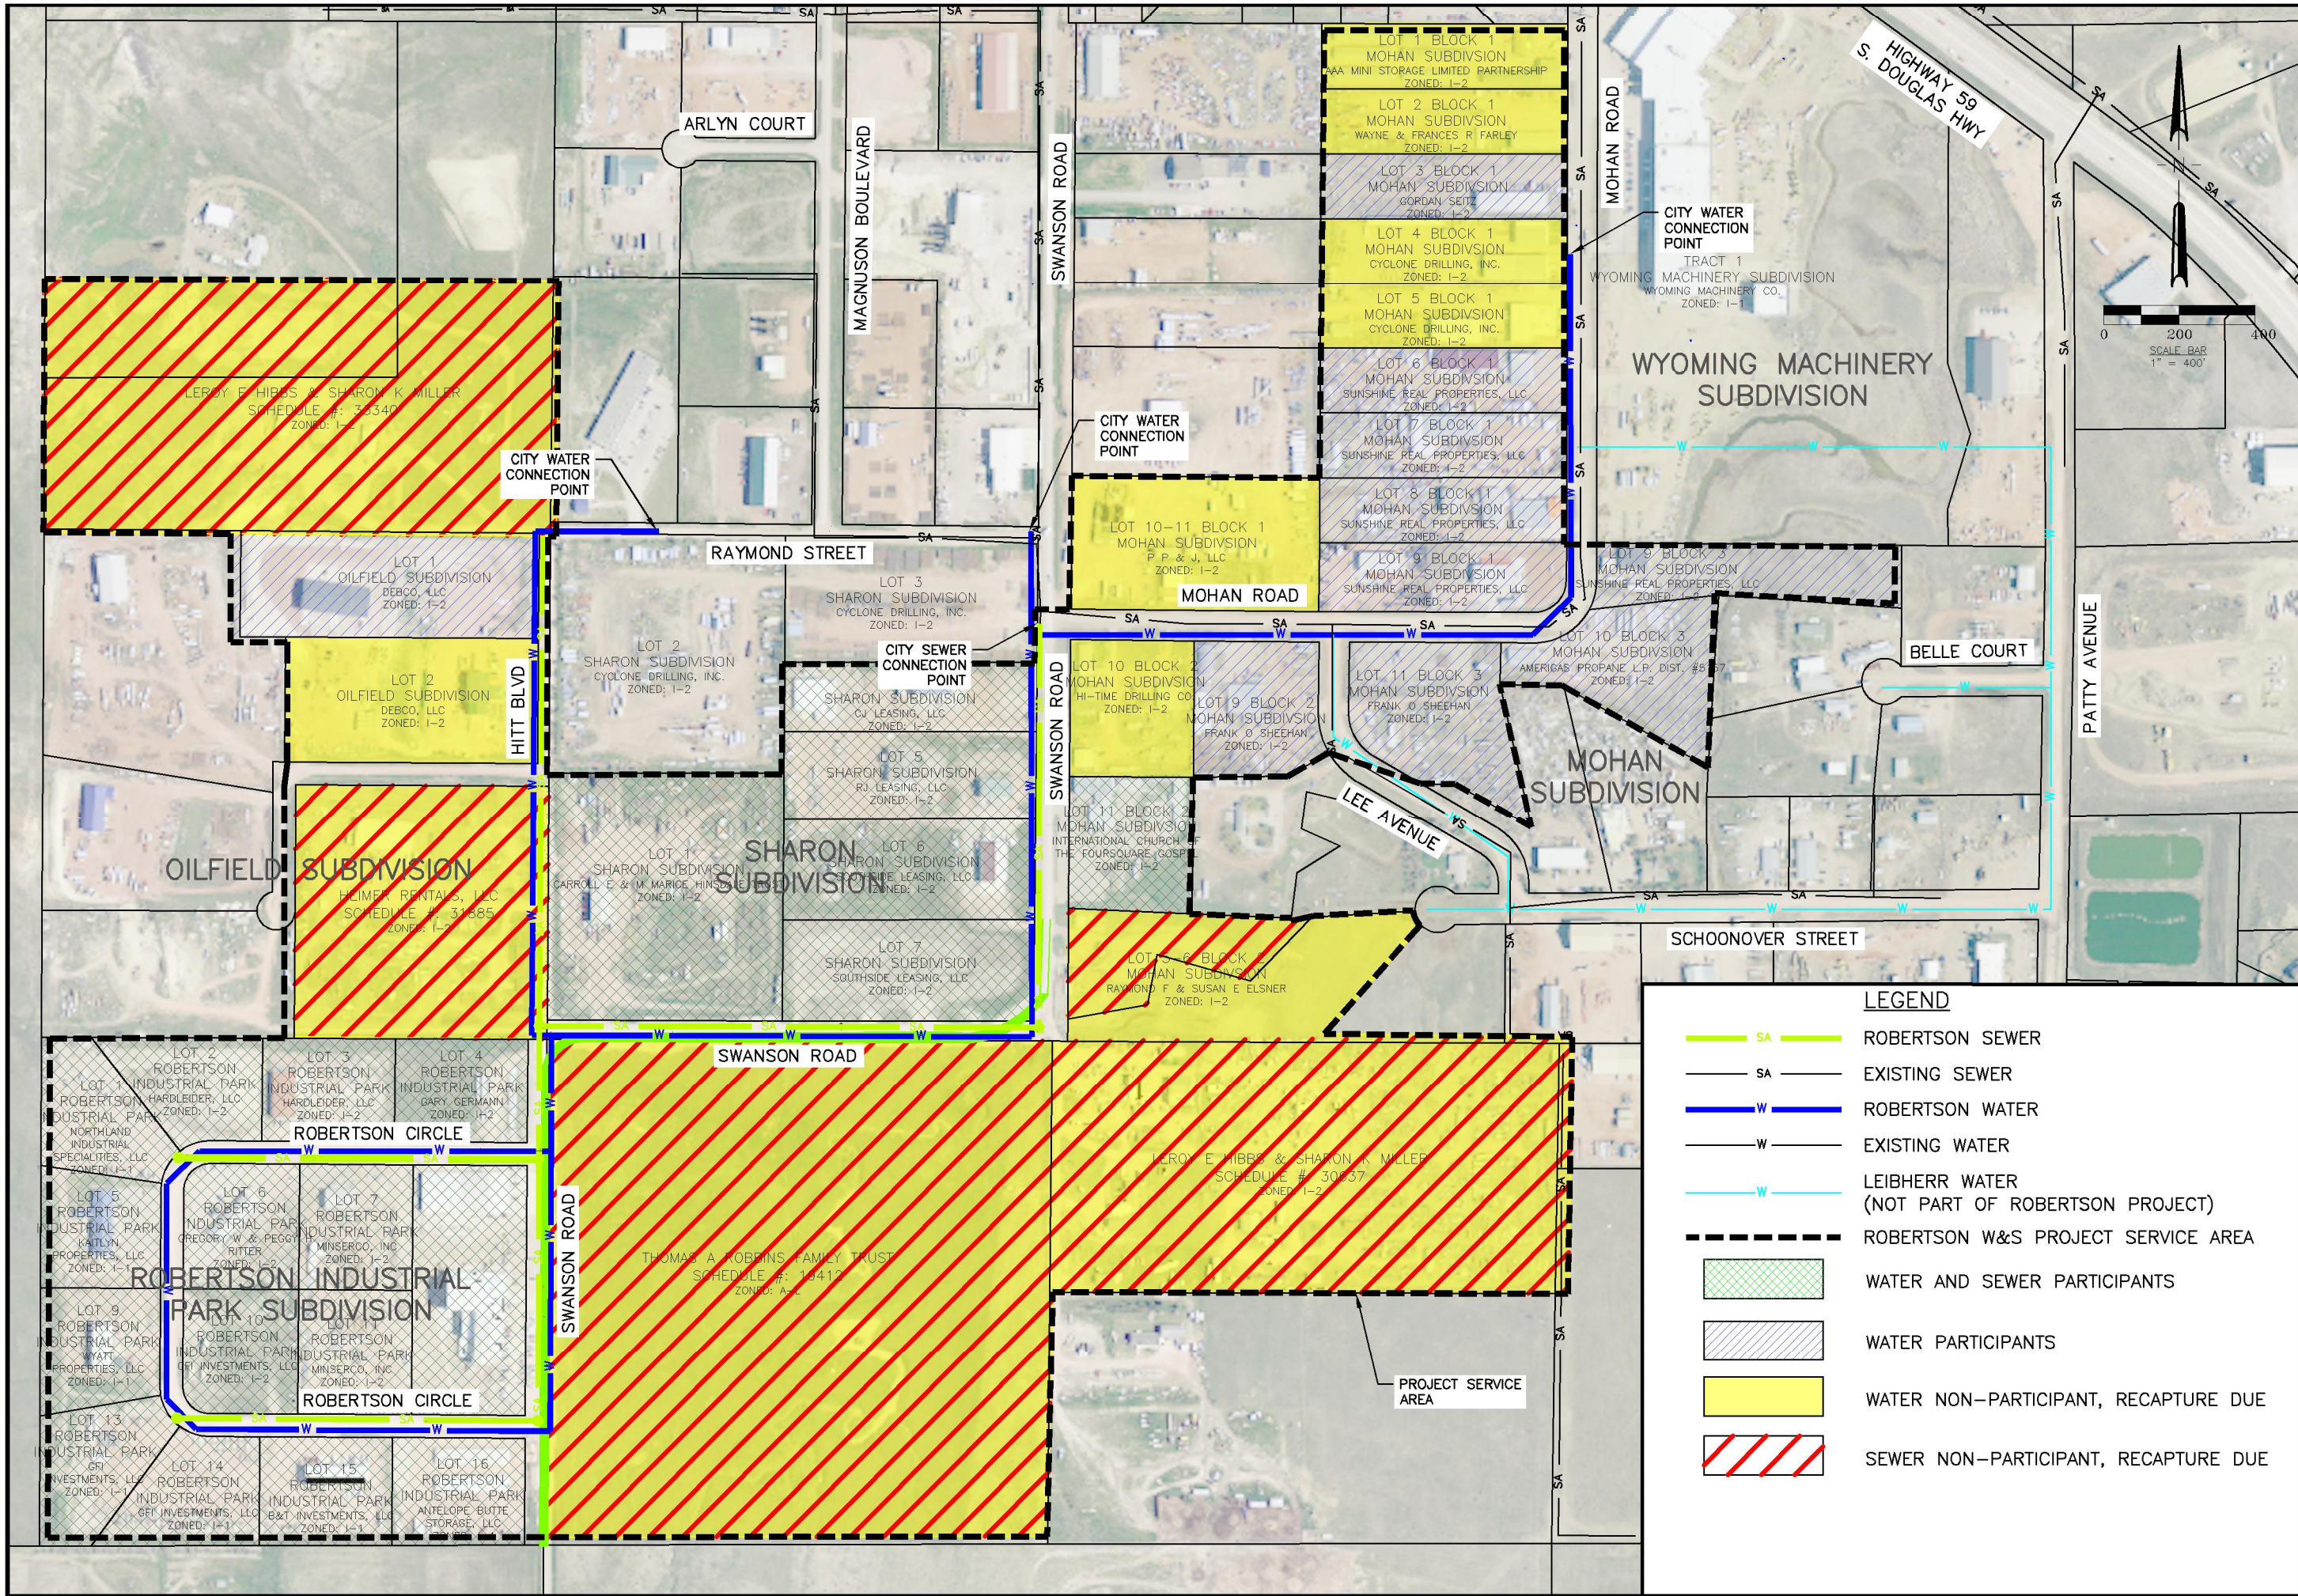

LEGEND

- SA ROBERTSON SEWER
- SA EXISTING SEWER
- W ROBERTSON WATER
- W EXISTING WATER
- W LEIBHERR WATER (NOT PART OF ROBERTSON PROJECT)
- ROBERTSON W&S PROJECT SERVICE AREA
- [Green Hatched] WATER AND SEWER PARTICIPANTS
- [Blue Hatched] WATER PARTICIPANTS
- [Yellow Hatched] WATER NON-PARTICIPANT, RECAPTURE DUE
- [Red Diagonal Hatched] SEWER NON-PARTICIPANT, RECAPTURE DUE

REV.	DATE	BY	DESCRIPTION
1	03/05/11	UT	FINAL PARTICIPATION RECORD

ROBERTSON WATER AND SEWER PROJECT
WATER AND SEWER
RECAPTURE EXHIBIT

DOWL HKM
 1901 ENERGY CT., SUITE 170
 GILLETTE, WYOMING 82718
 307-686-4181
 307-686-4858 (FAX)
 DOWLHKM.COM

DATE:	04/07/2014
JOB NO:	232226164.01
DRAWN BY:	UT
APPROVED BY:	UT

EXHIBIT A