





BID ITEM NO.	BID ITEM DESCRIPTION	UNIT	QTY
2900.03	Install tree (Accolade Elm)	EA	3
2900.03	Install tree (Hotwings Maple)	EA	3
2900.03	Install Tree (Burgundy Ussurian Pear)	EA	3
2900.03	Install Tree (Royal Raindrops Crabapple)	EA	3
2900.03	Install Tree (Ohio Buckeye)	EA	2
2900.03	Install Tree (Colorado Blue Spruce)	EA	2
2900.sp1	Planter Bed #1	LS	1
2900.sp2	Planter Bed #2	LS	1
2900.sp3	Planter beds 3-7	LS	1
2900.sp4	Planter Bed #8	LS	1
2900.sp5	Planter Bed #9	LS	1
2900.sp6	Planter Bed #10	LS	1
2900.sp7	Planter Bed #11	LS	1
2900.sp8	Planter Bed #12	LS	1

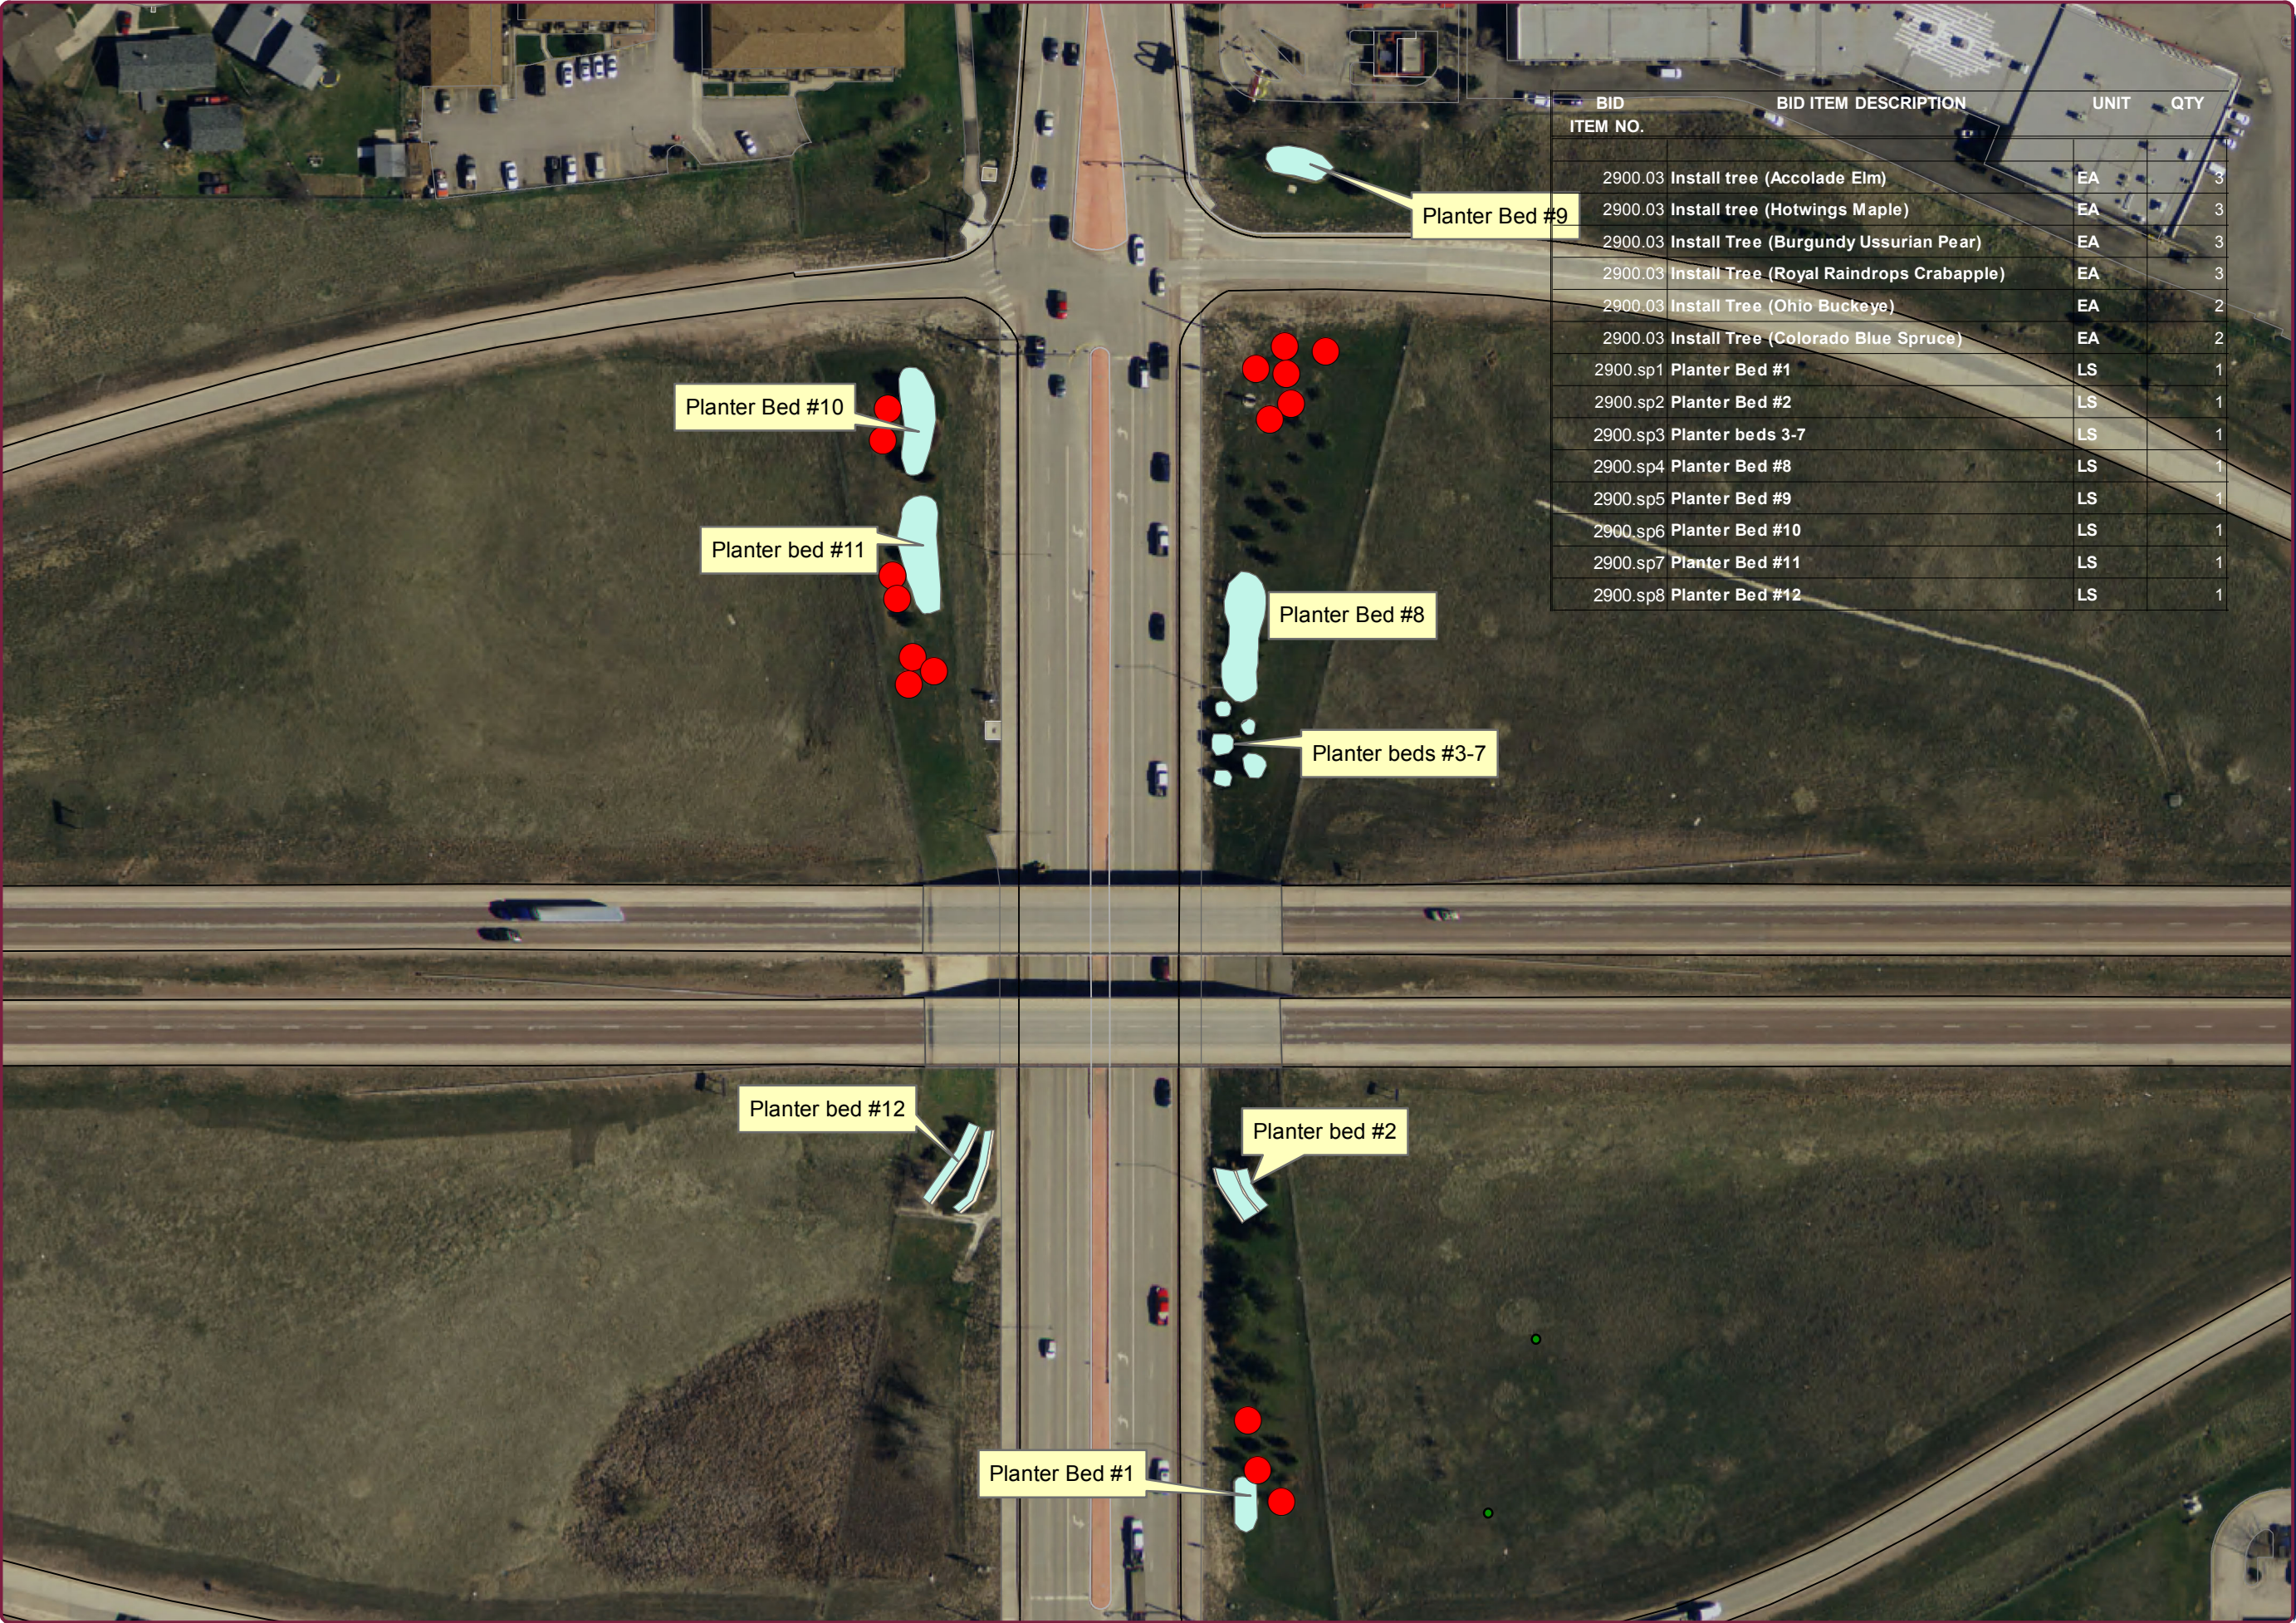


CITY OF GILLETTE
GIS Division
P.O. Box 3003
Gillette, Wyoming 82717-3003
Phone (307) 686-5364
www.gillettewy.gov

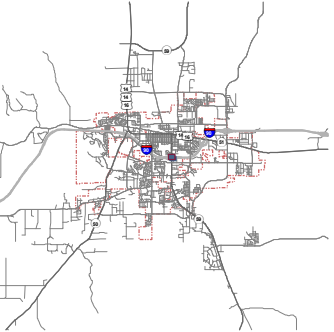

- Legend**
- Trees
 - Shrubs
 - Plants
 - Landscape**
 - <all other values>
 - SubtypeCD**
 - Mulch
 - Planter Bed
 - Rock Wall
 - Turf

All disturbed areas
to be hydroseeded

THE INFORMATION ON THIS DRAWING WAS OBTAINED FROM
RECORD AND DESIGN DRAWINGS. THE CITY OF GILLETTE MAKES NO
GUARANTEE REGARDING THE ACCURACY OF THIS DRAWING OR
THE INFORMATION CONTAINED THEREIN.

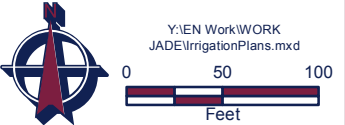

**Landscape Plan
Highway 59/I-90**

July 11, 2014
Service With P.R.I.D.E.
Productivity Responsibility Integrity Dedication Enthusiasm