


REV. #	REVISION DESCRIPTION	DATE	BY
1	CITY COMMENTS	03/14	SM
2	CITY COMMENTS	03/14	SM
3	D.O.C.R.	10/14	BJH

TRACTOR SUPPLY COMPANY
WATER MAIN P&P 1
STA. 1+05 - STA. 6+64

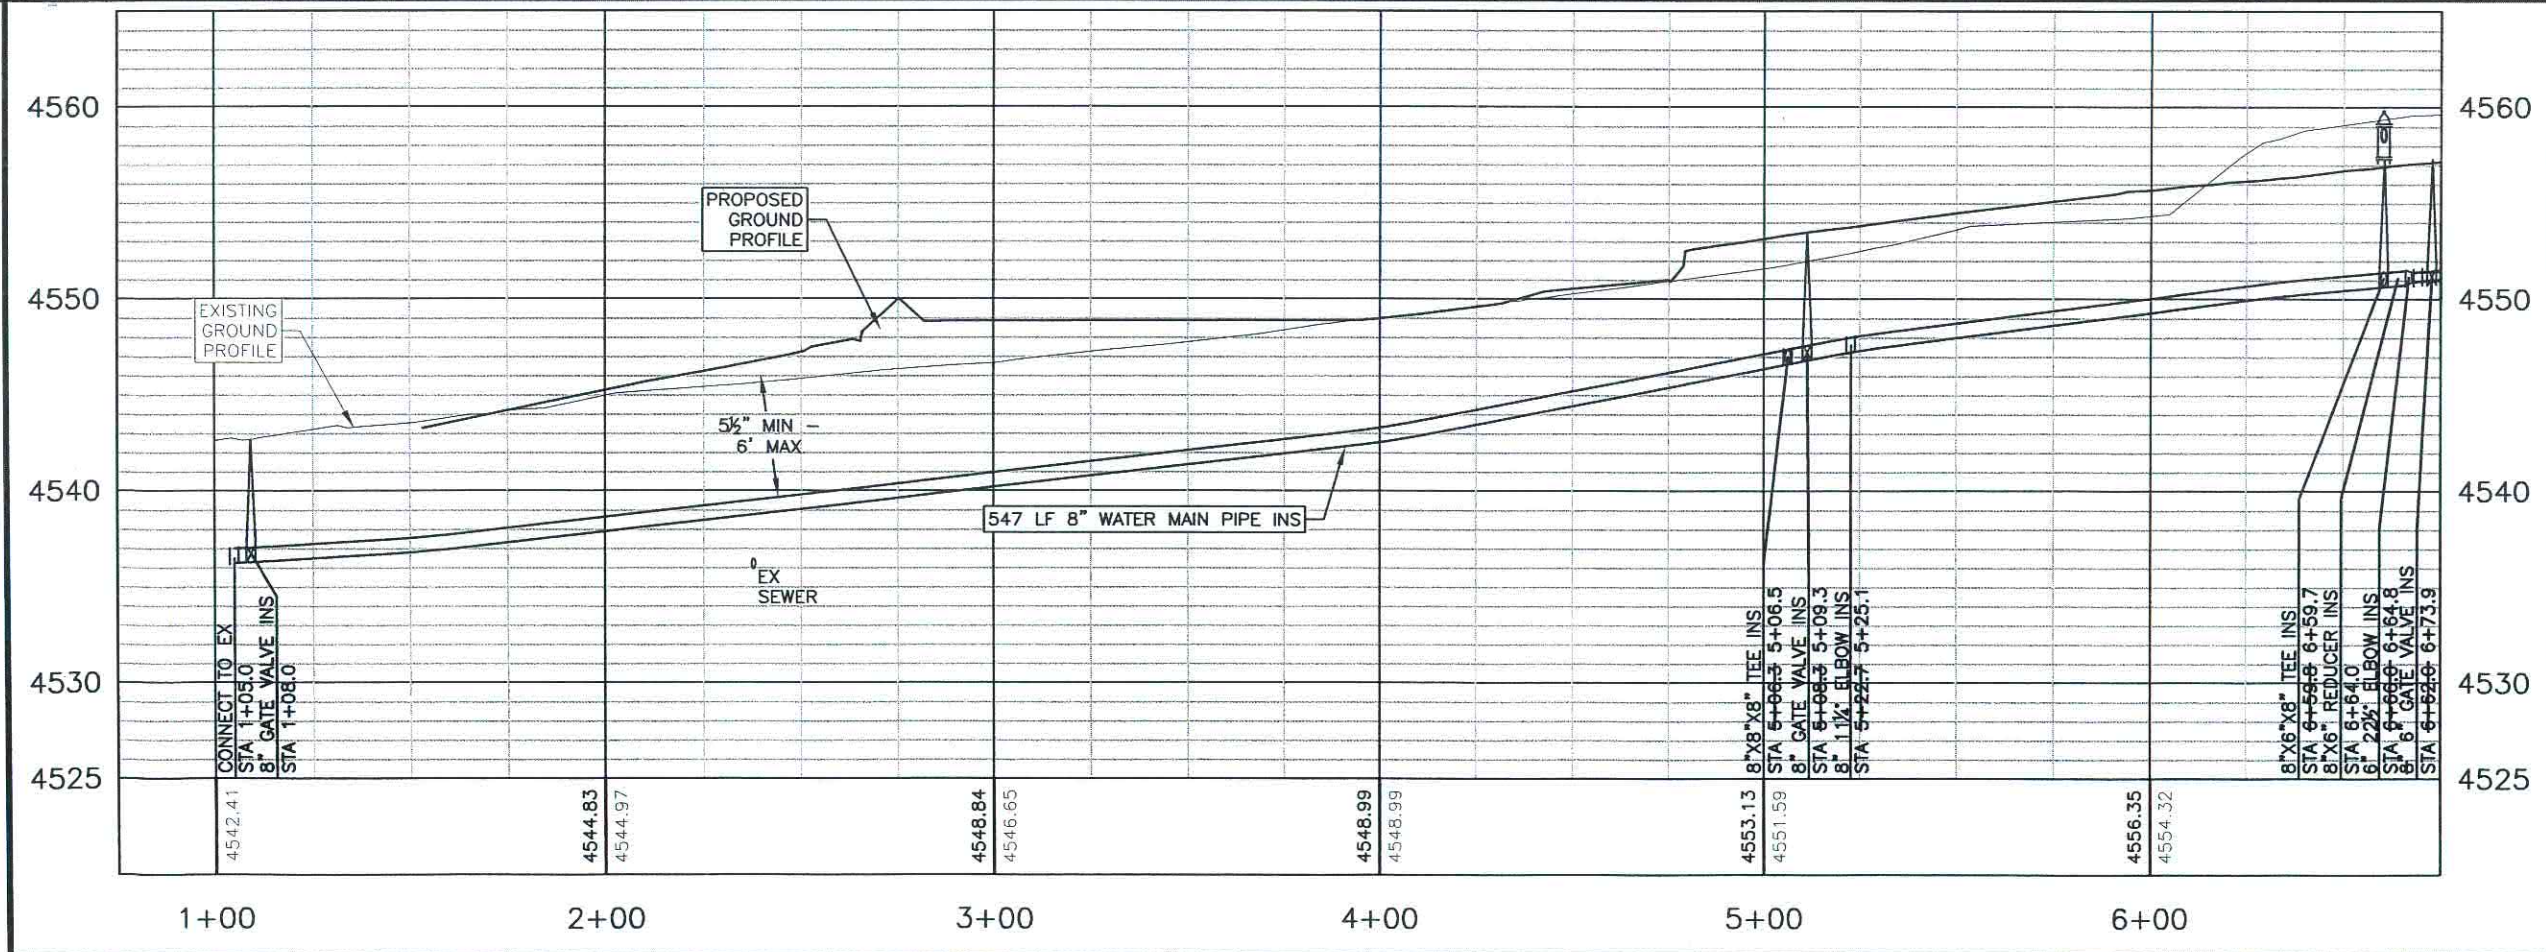

NOTES:
 1. ALL VALVES ARE TO BE INSTALLED IN THE EXACT LOCATIONS SHOWN ON THIS PLAN.
 2. ALL VALVES ARE TO BE INSTALLED 18" TO 24" FROM TEES OR CROSSES.

4506 Wigwam Blvd.
 P.O. Box 2185
 Gillette, Wyoming 82718
 307-687-0600

PCA ENGINEERING, INC.

PCA Project Number: 143678.00

DATE: 10/15/2014
 DRAWN BY: SM
 APPROVED BY: RPS

WATER MAIN P&P 1
 WA-1