


G:\22\26158 GILLETTE REGIONAL CONNECTIONS\DRAWINGS\DWG\FORCE RD AREA\FINAL\OVERALL_PROJECT_SHEETS.DWG SAVED: 11/8/2013 8:48 AM PLOTTED: 11/8/2013 8:49 AM BY: JBRIDGEWATER

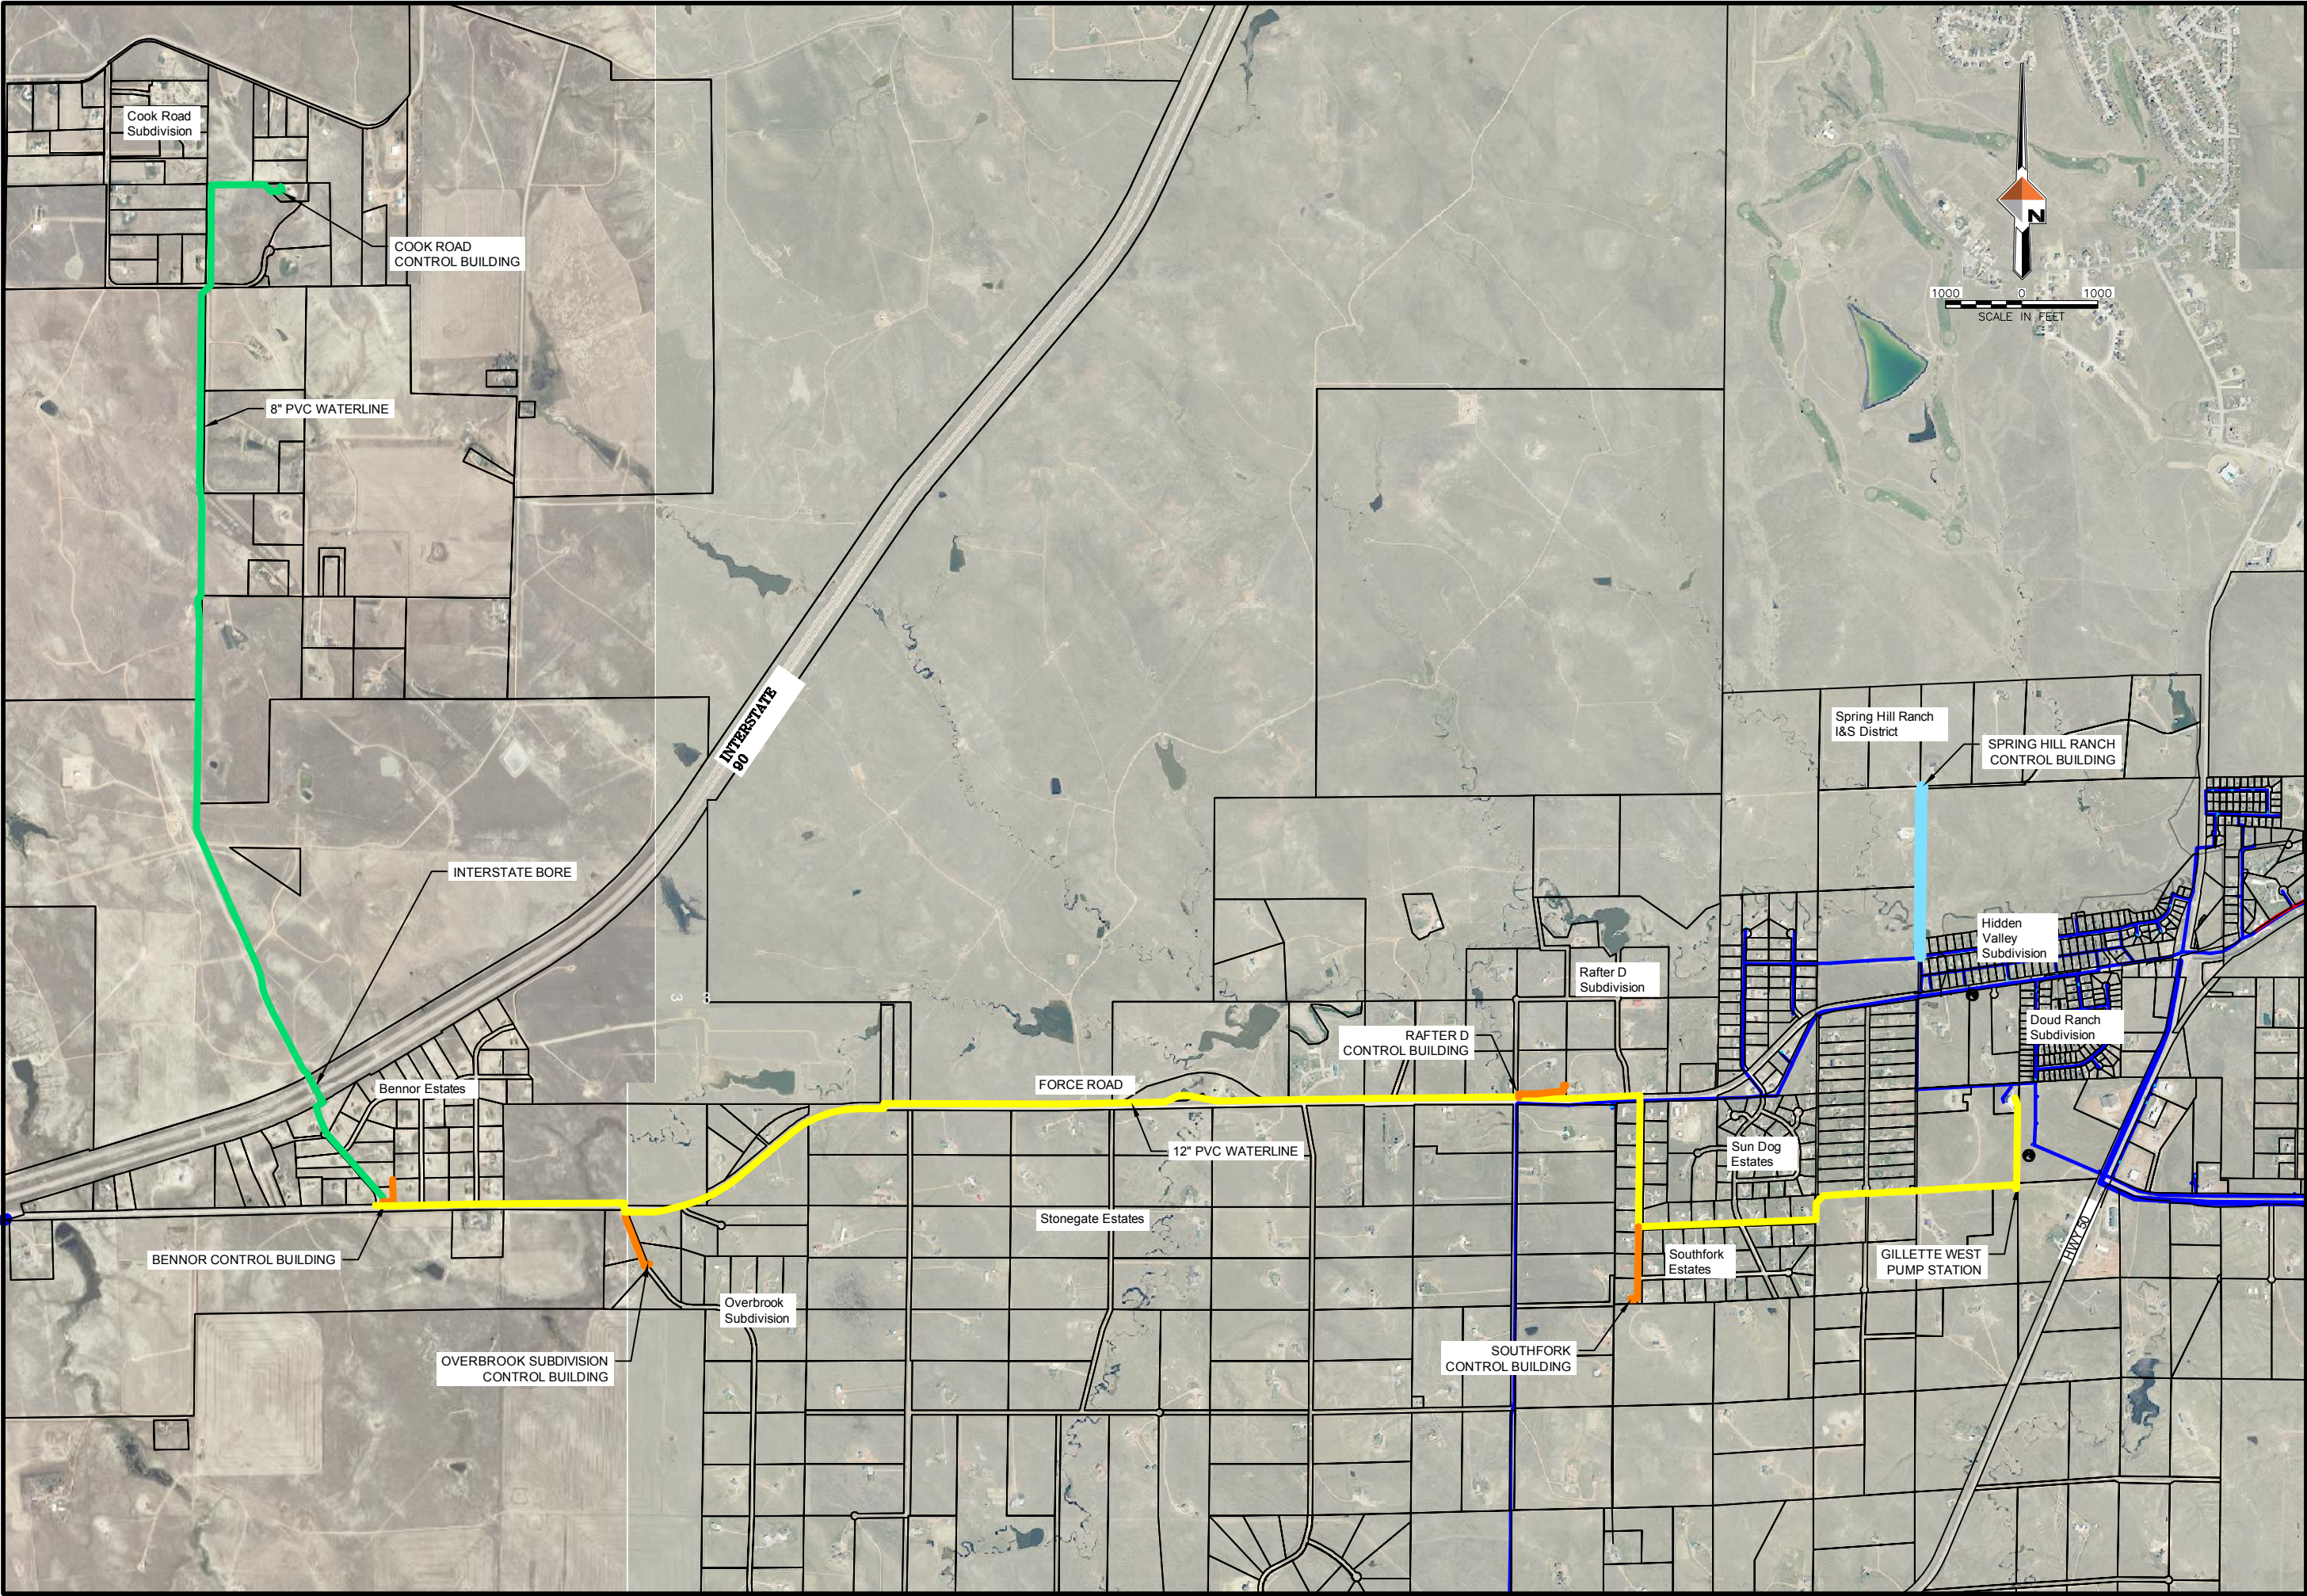

REV. #	REVISION DESCRIPTION	DATE	BY

GILLETTE REGIONAL WATER PROJECT

PHASE I DISTRICT EXTENSIONS

GILLETTE WEST AREA



DOWL H&M

1901 ENERGY CT.,
SUITE 170
GILLETTE, WYOMING 82718
307-686-4181
307-686-4858 (FAX)
DOWLH&M.COM

DATE: 11/01/2013

JOB NO: 5322-26158-01


DRAWN BY: JS

APPROVED BY: MH

SHEET NUMBER

OV-1

Q:\22\26158 GILLETTE REGIONAL CONNECTIONS\DRAWINGS\DWG_FORCE_RD_AREA\FINAL\OVERALL_PROJECT_SHEET1.DWG, SAVED: 11/8/2013 8:48 AM, PLOTTED: 11/8/2013 8:50 AM, BY: JBRIDGEWATER

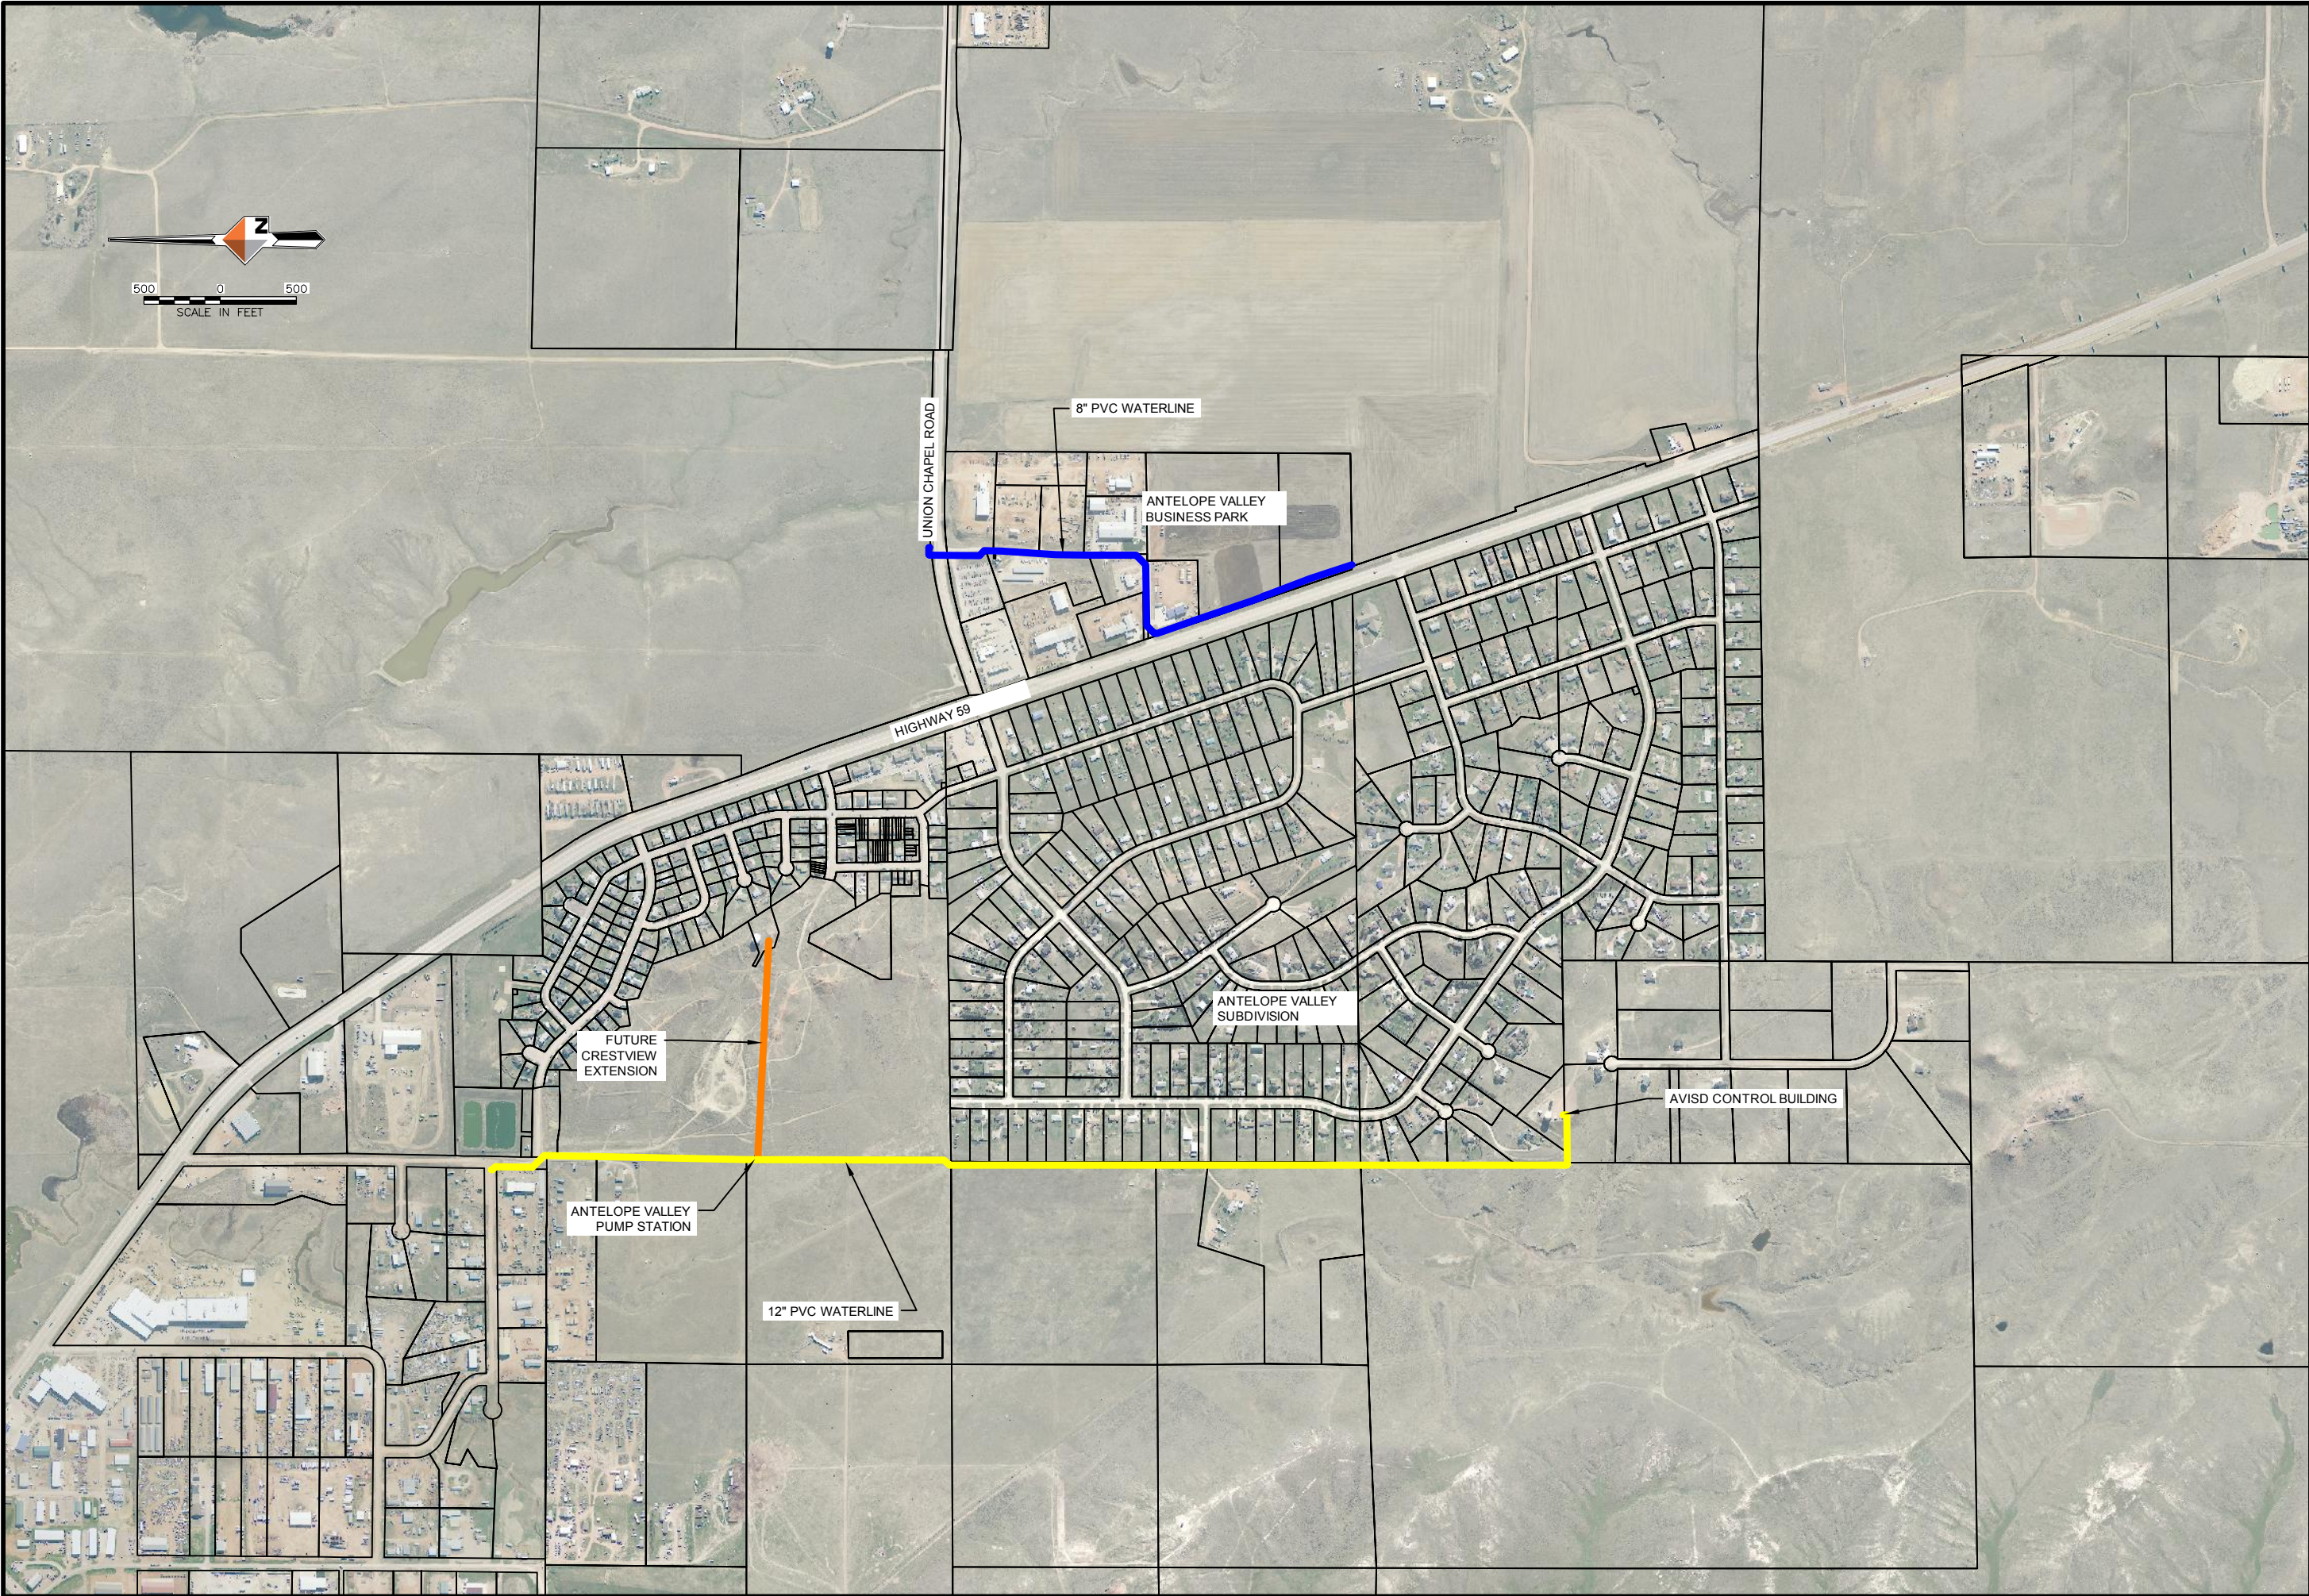



DOWL HKM

1901 ENERGY CT.,
SUITE 170
GILLETTE, WYOMING 82718
307-686-4181
307-686-4958 (FAX)
DOWLHKM.COM

DATE: 11/01/2013

JOB NO: 1322-26158.01

DRAWN BY: JH

APPROVED BY: MH

GILLETTE REGIONAL WATER PROJECT

PHASE I DISTRICT EXTENSIONS

ANTELOPE VALLEY AREA

REV. #

REVISION DESCRIPTION

DATE

BY

SHEET NUMBER

OV-2