


# EXHIBIT A

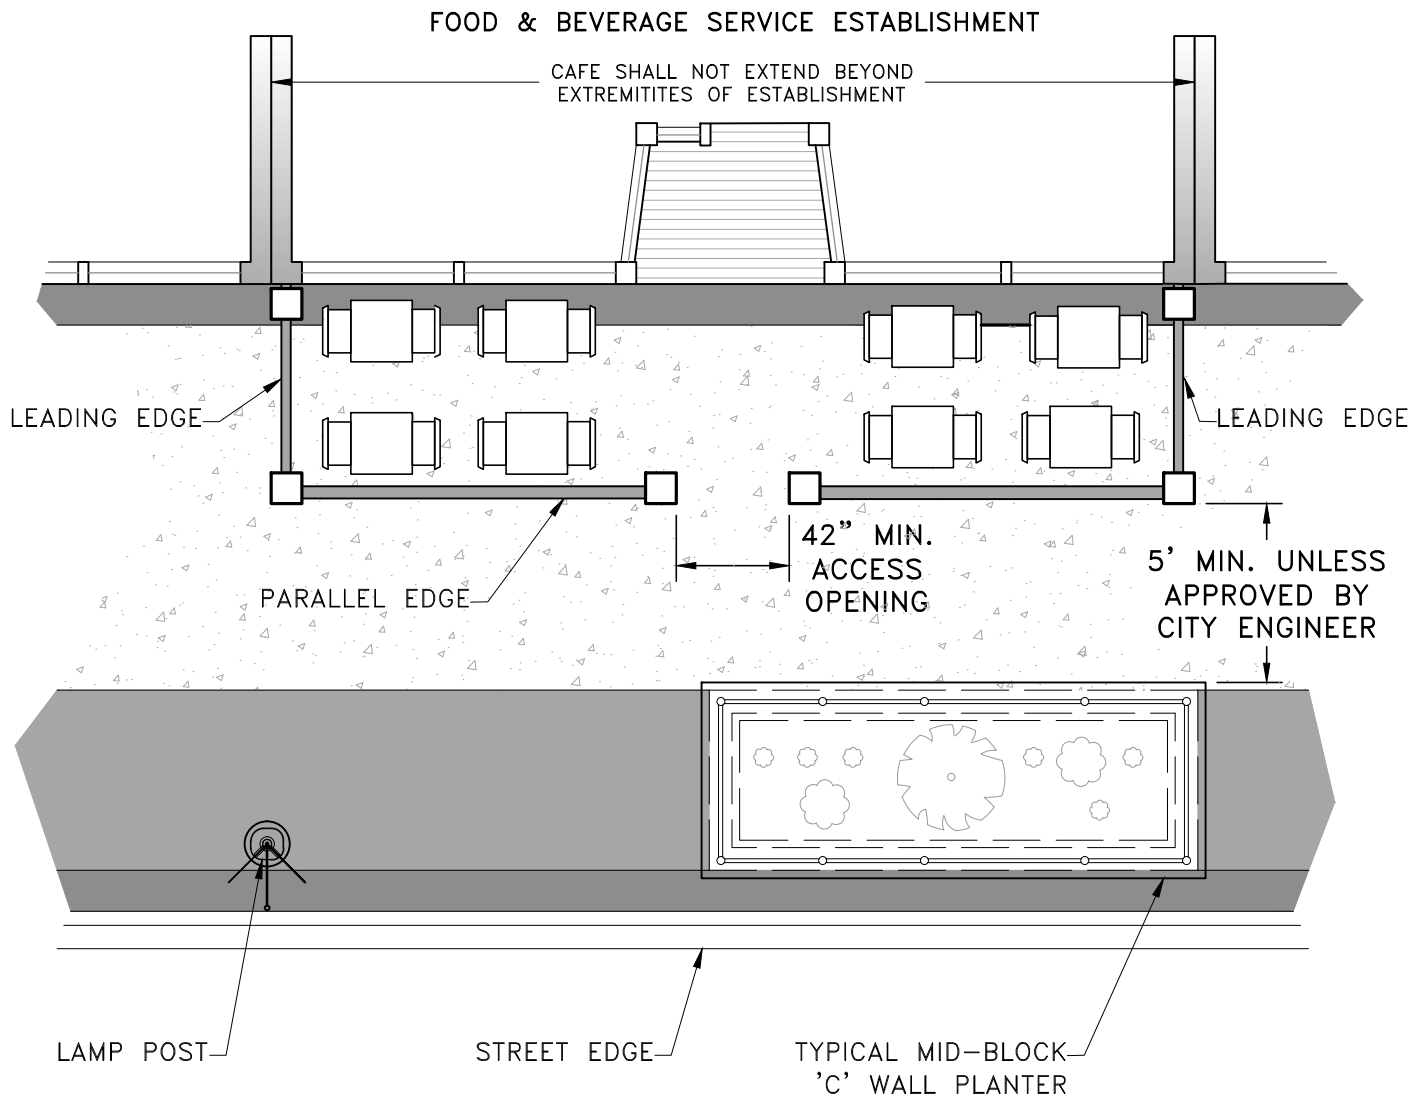

PLAN VIEW OF SIDEWALK CAFE THAT EXTENDS 3' OR MORE INTO THE SIDEWALK  
N.T.S.

## NOTES:

1. Sidewalk cafes that extend three (3) feet or less into the public right-of-way and do not serve alcohol are not required to be enclosed by a barrier.
2. Generally, barriers shall be thirty-six (36) to forty-two (42) inches in height, free-standing, stable, and removable. All fencing shall be black wrought iron material. Planters thirty-six (36) inches or less in height may be incorporated as barrier components.
3. Furniture shall be well maintained, quality material, durable, and free-standing.
  - Encouraged Materials and Furniture: Tables, chairs, umbrellas, menu displays, and barrier elements made of metals, finish grade wood, or sturdy composite materials.
  - Prohibited Materials: Breakable plastics, unfinished lumber, sofas.
4. Signage & Displays shall be within the the sidewalk cafe area enclosure and shall not exceed six (6) square feet.
5. Elements of the sidewalk cafe shall not be tied or otherwise secured to trees, lamp posts, street signs, fire hydrants, or other public fixtures. Nor shall they be permanently affixed to the building or sidewalk. Nor shall they unreasonably obstruct the visibility of neighboring businesses.



*City Of Gillette*  
ENGINEERING DIVISION  
P.O. BOX 3003, 201 E. 5TH STREET  
GILLETTE, WYOMING 82717  
PHONE: (307) 686-5311

## TYPICAL SIDEWALK CAFE WALKWAY DETAIL

DRAWN BY: \_\_\_\_\_

APPROVED BY: CITY ENGINEER \_\_\_\_\_

DATE:

FEBRUARY 2015

DRAWING NO.