


EXISTING FIRST FLOOR

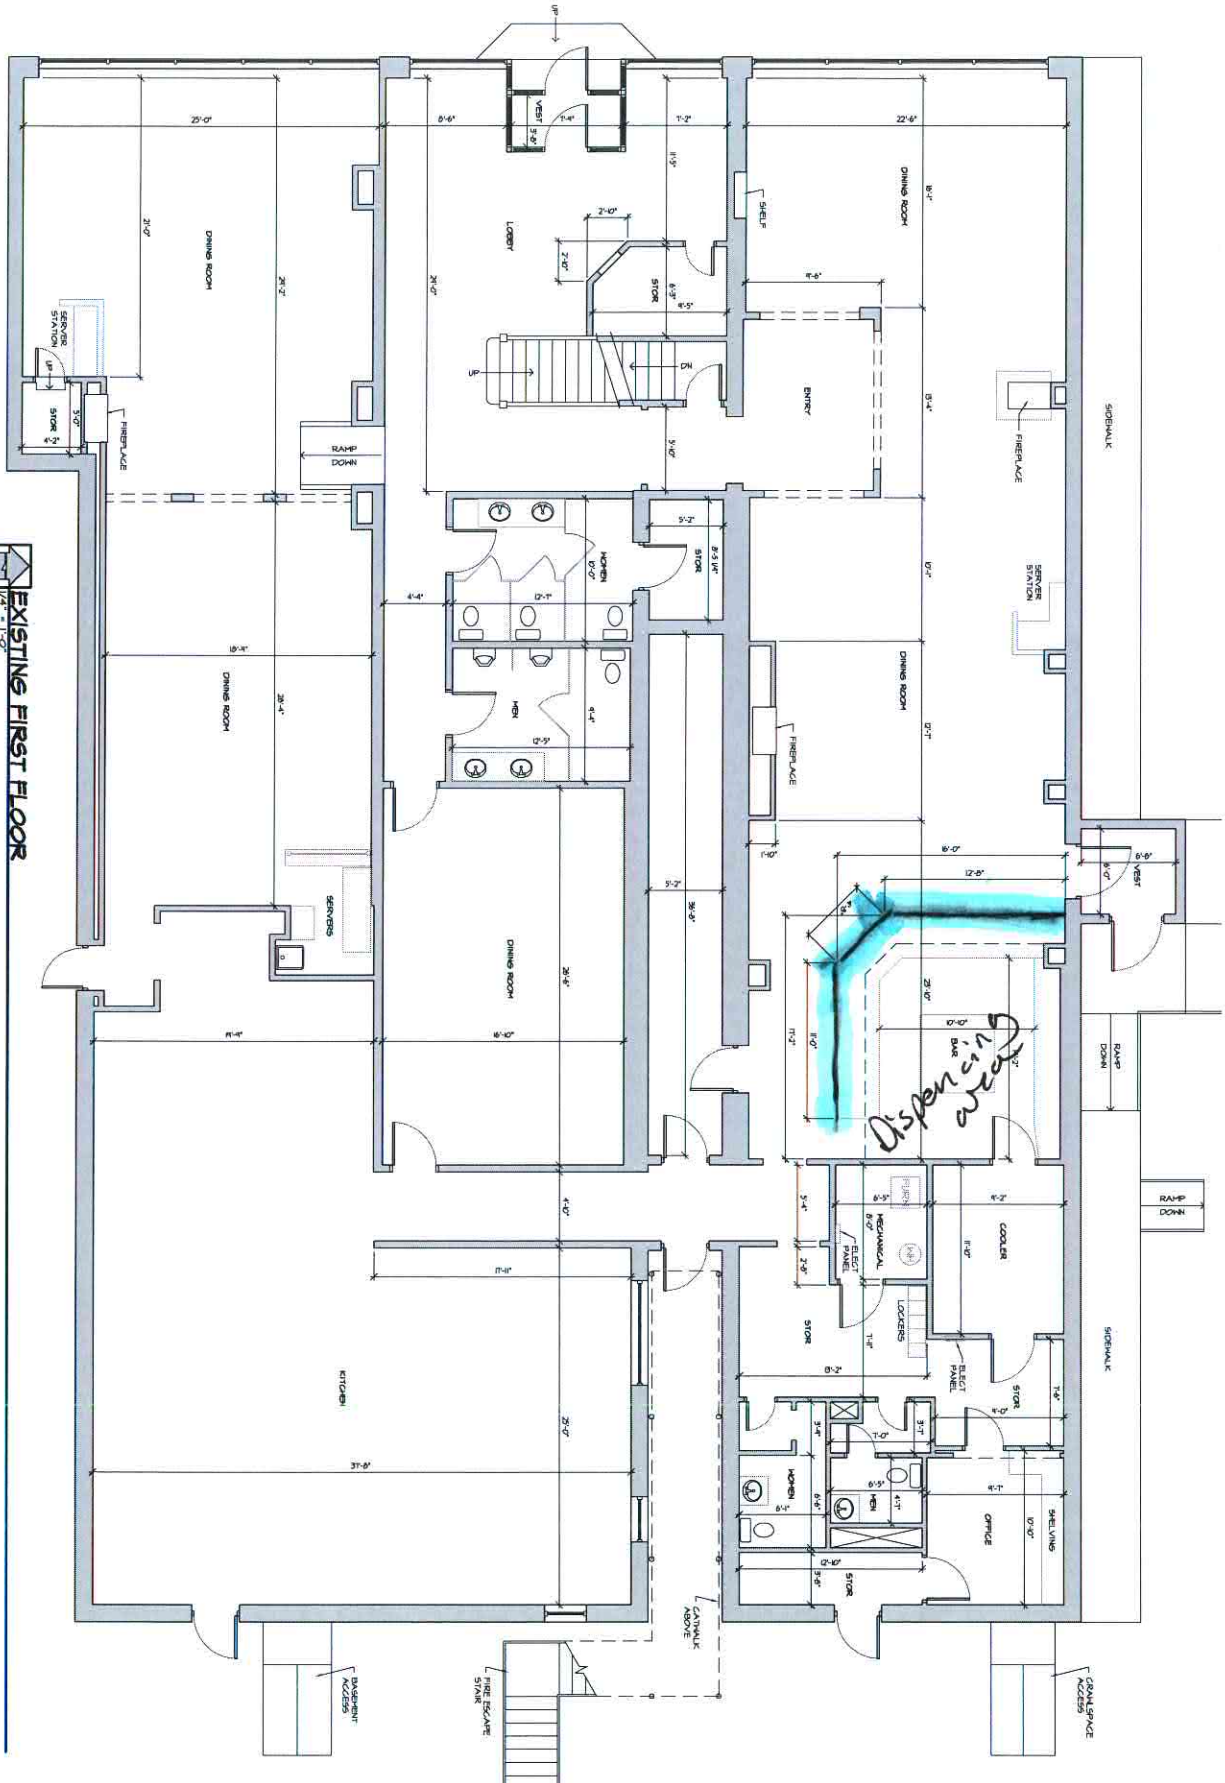

Project No. 1529

3.1

SCHUTZ FOSS
ARCHITECTS, P.C.
ARCHITECTURE • INTERIORS • PLANNING
BILLINGS, MT. • GILLETTE, WY. • DICKINSON, N.D.
www.schutzfoss.com

GOINGS BUILDING INTERIOR REMODEL

GILLETTE, WY

REVISION		
NO.	DATE	DESCRIPTION
1		
2		
3		
4		
5		

PRELIMINARY