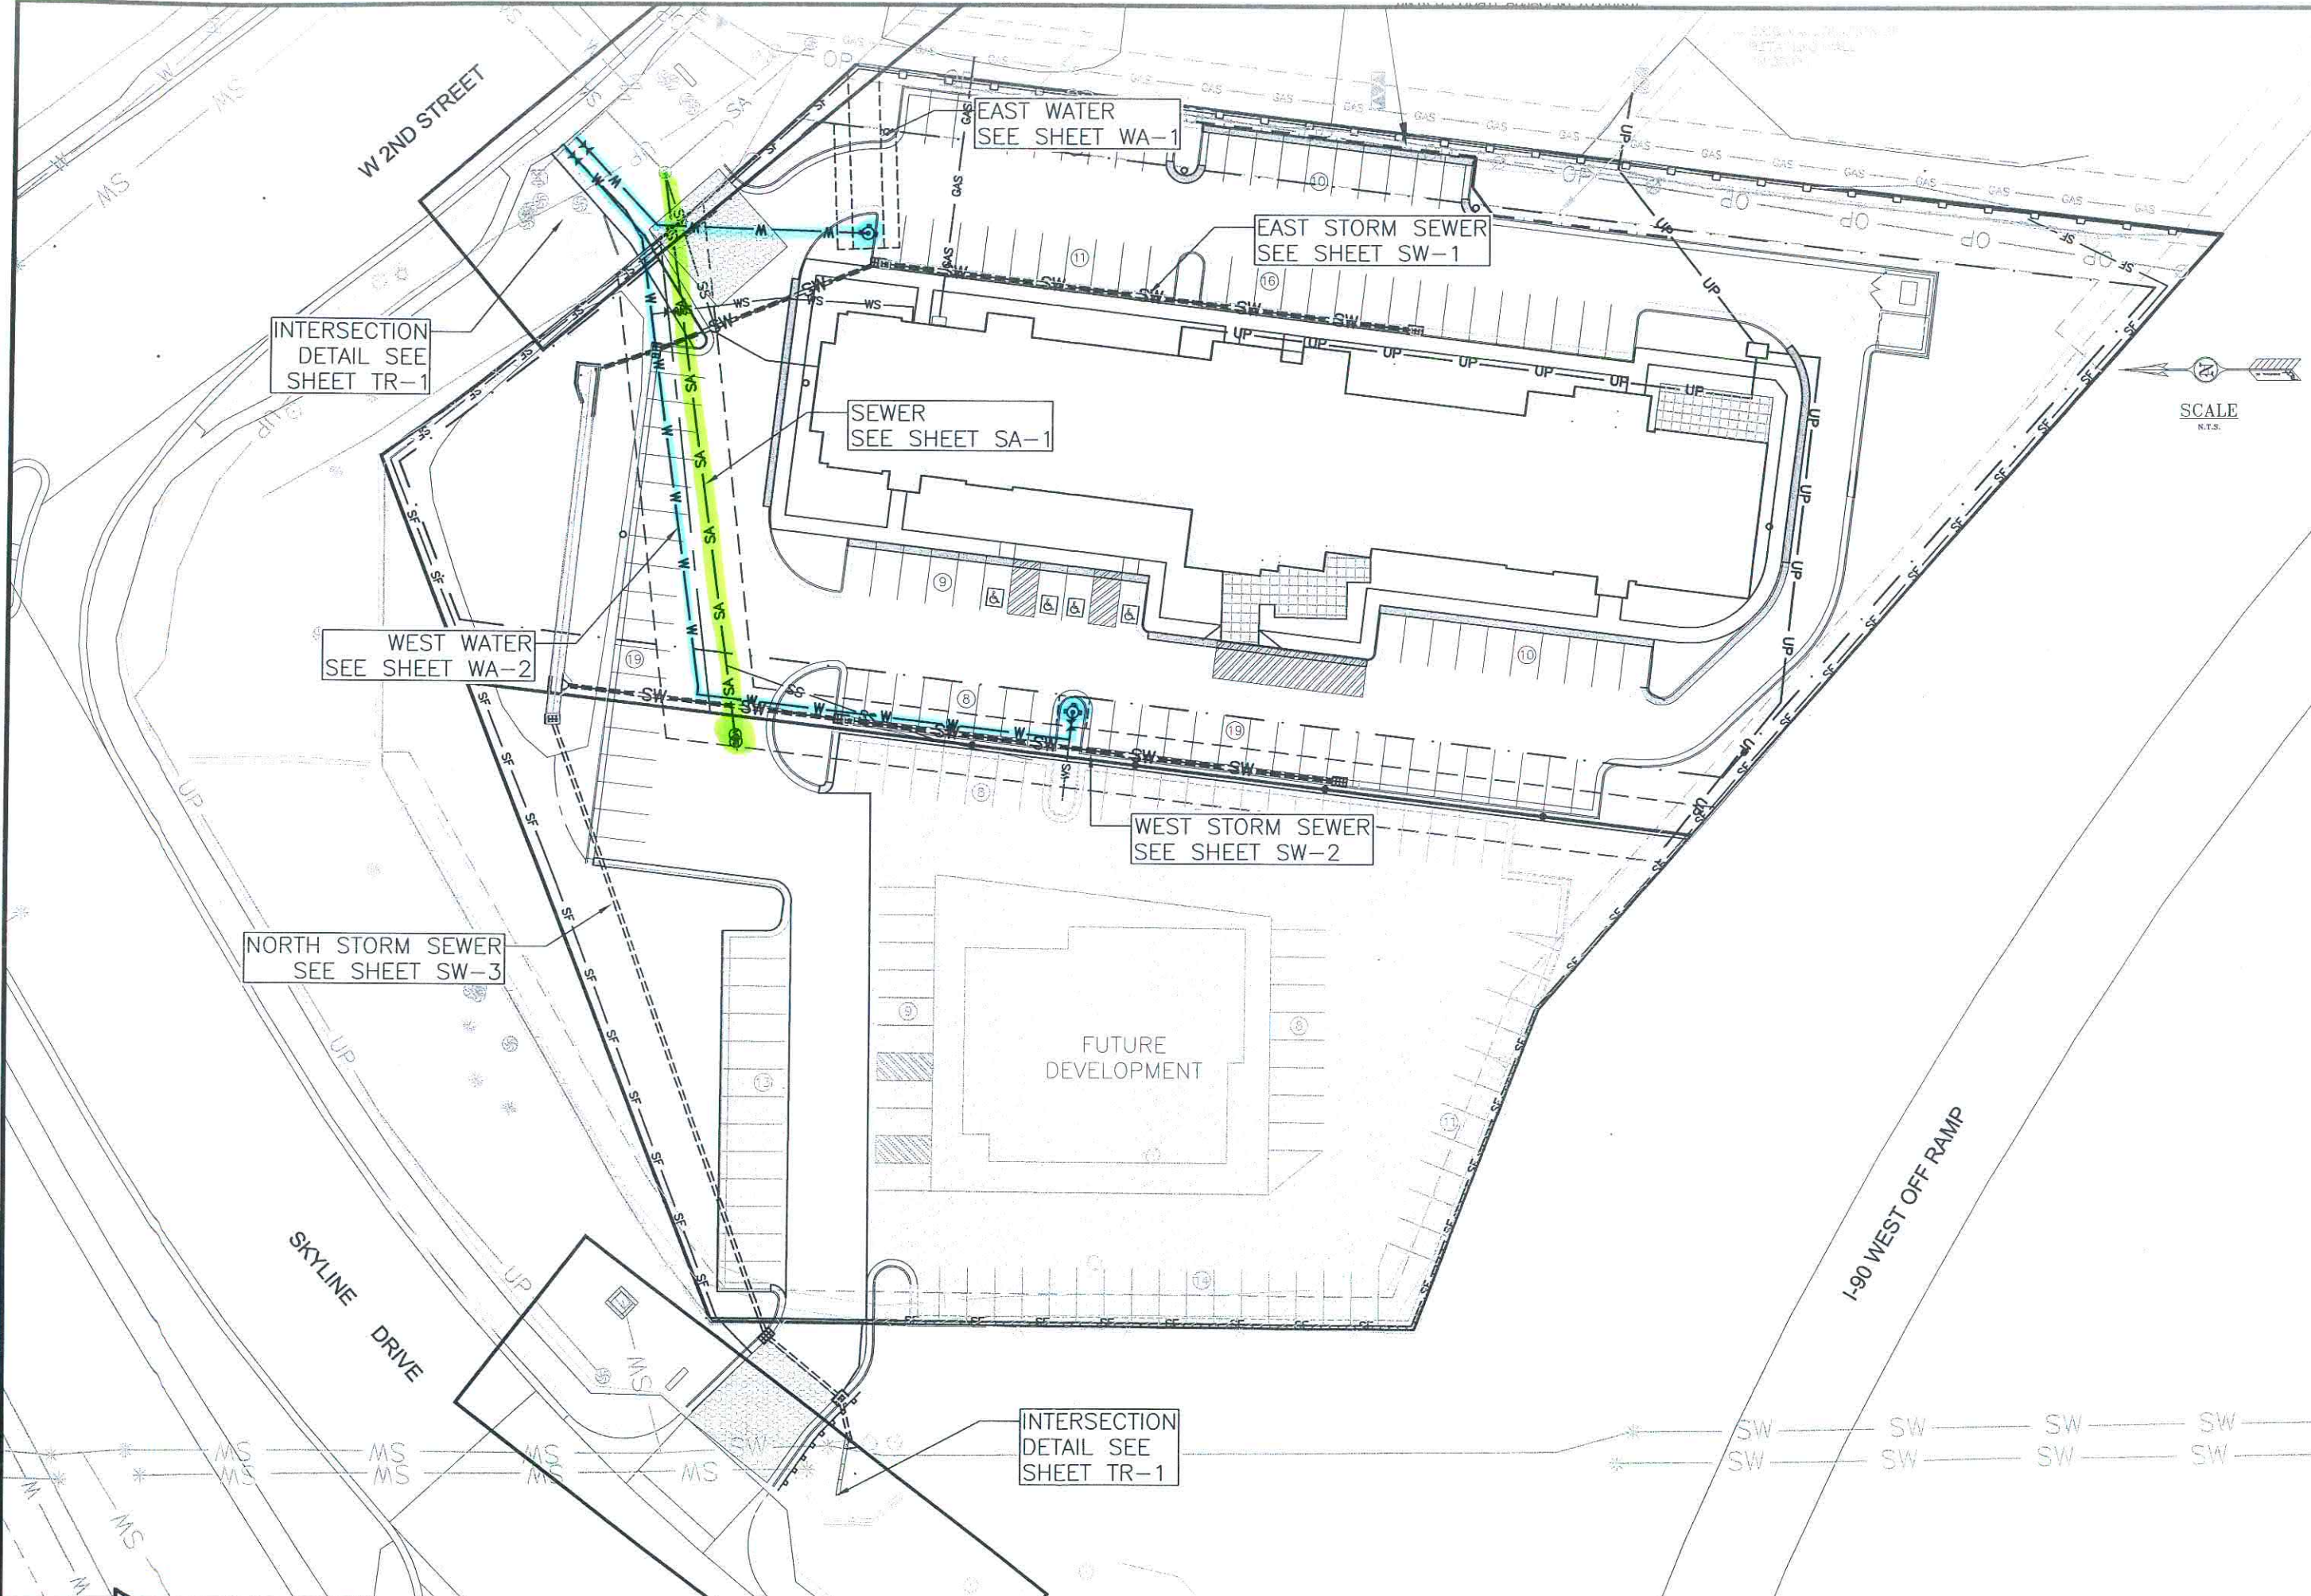


REV.	DESCRIPTION	DATE	BY
1	UPDATING STORM SEWER	10/14	SS
2	UPDATING STORM SEWER	11/14	SS
3	REVISING EAST WATER	06/19	SS
4	REVISING OF CONSTRUCTION	05/16	SS

"DRAWINGS OF CONSTRUCTION RECORD"
TOWNPLACE SUITES DEVELOPMENT
OVERALL UTILITIES AND STREETS

CIVIL ENGINEERING
SURVEYING
MATERIAL TESTING

14506 Wiegman Blvd.
P.O. Box 2185
Columbia, Maryland 21046
307-687-0600

Copyright © All Rights Reserved By PCA Engineering, Inc.

PCA Project Number: 143684.00

DATE: 5/6/2016
DRAWN BY: CS
APPROVED BY: BS

OVERALL UTILITIES AND INTERSECTIONS
OU-1