
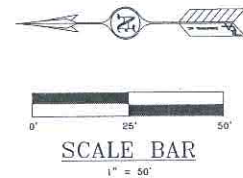
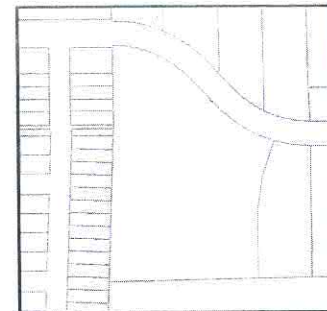


GAPROJECTS\14371000 H & H Development Hotel & Restaurant Site\ABDwg\Utilities.dwg, Overall Utilities, 4/28/2016 1:31:36 PM

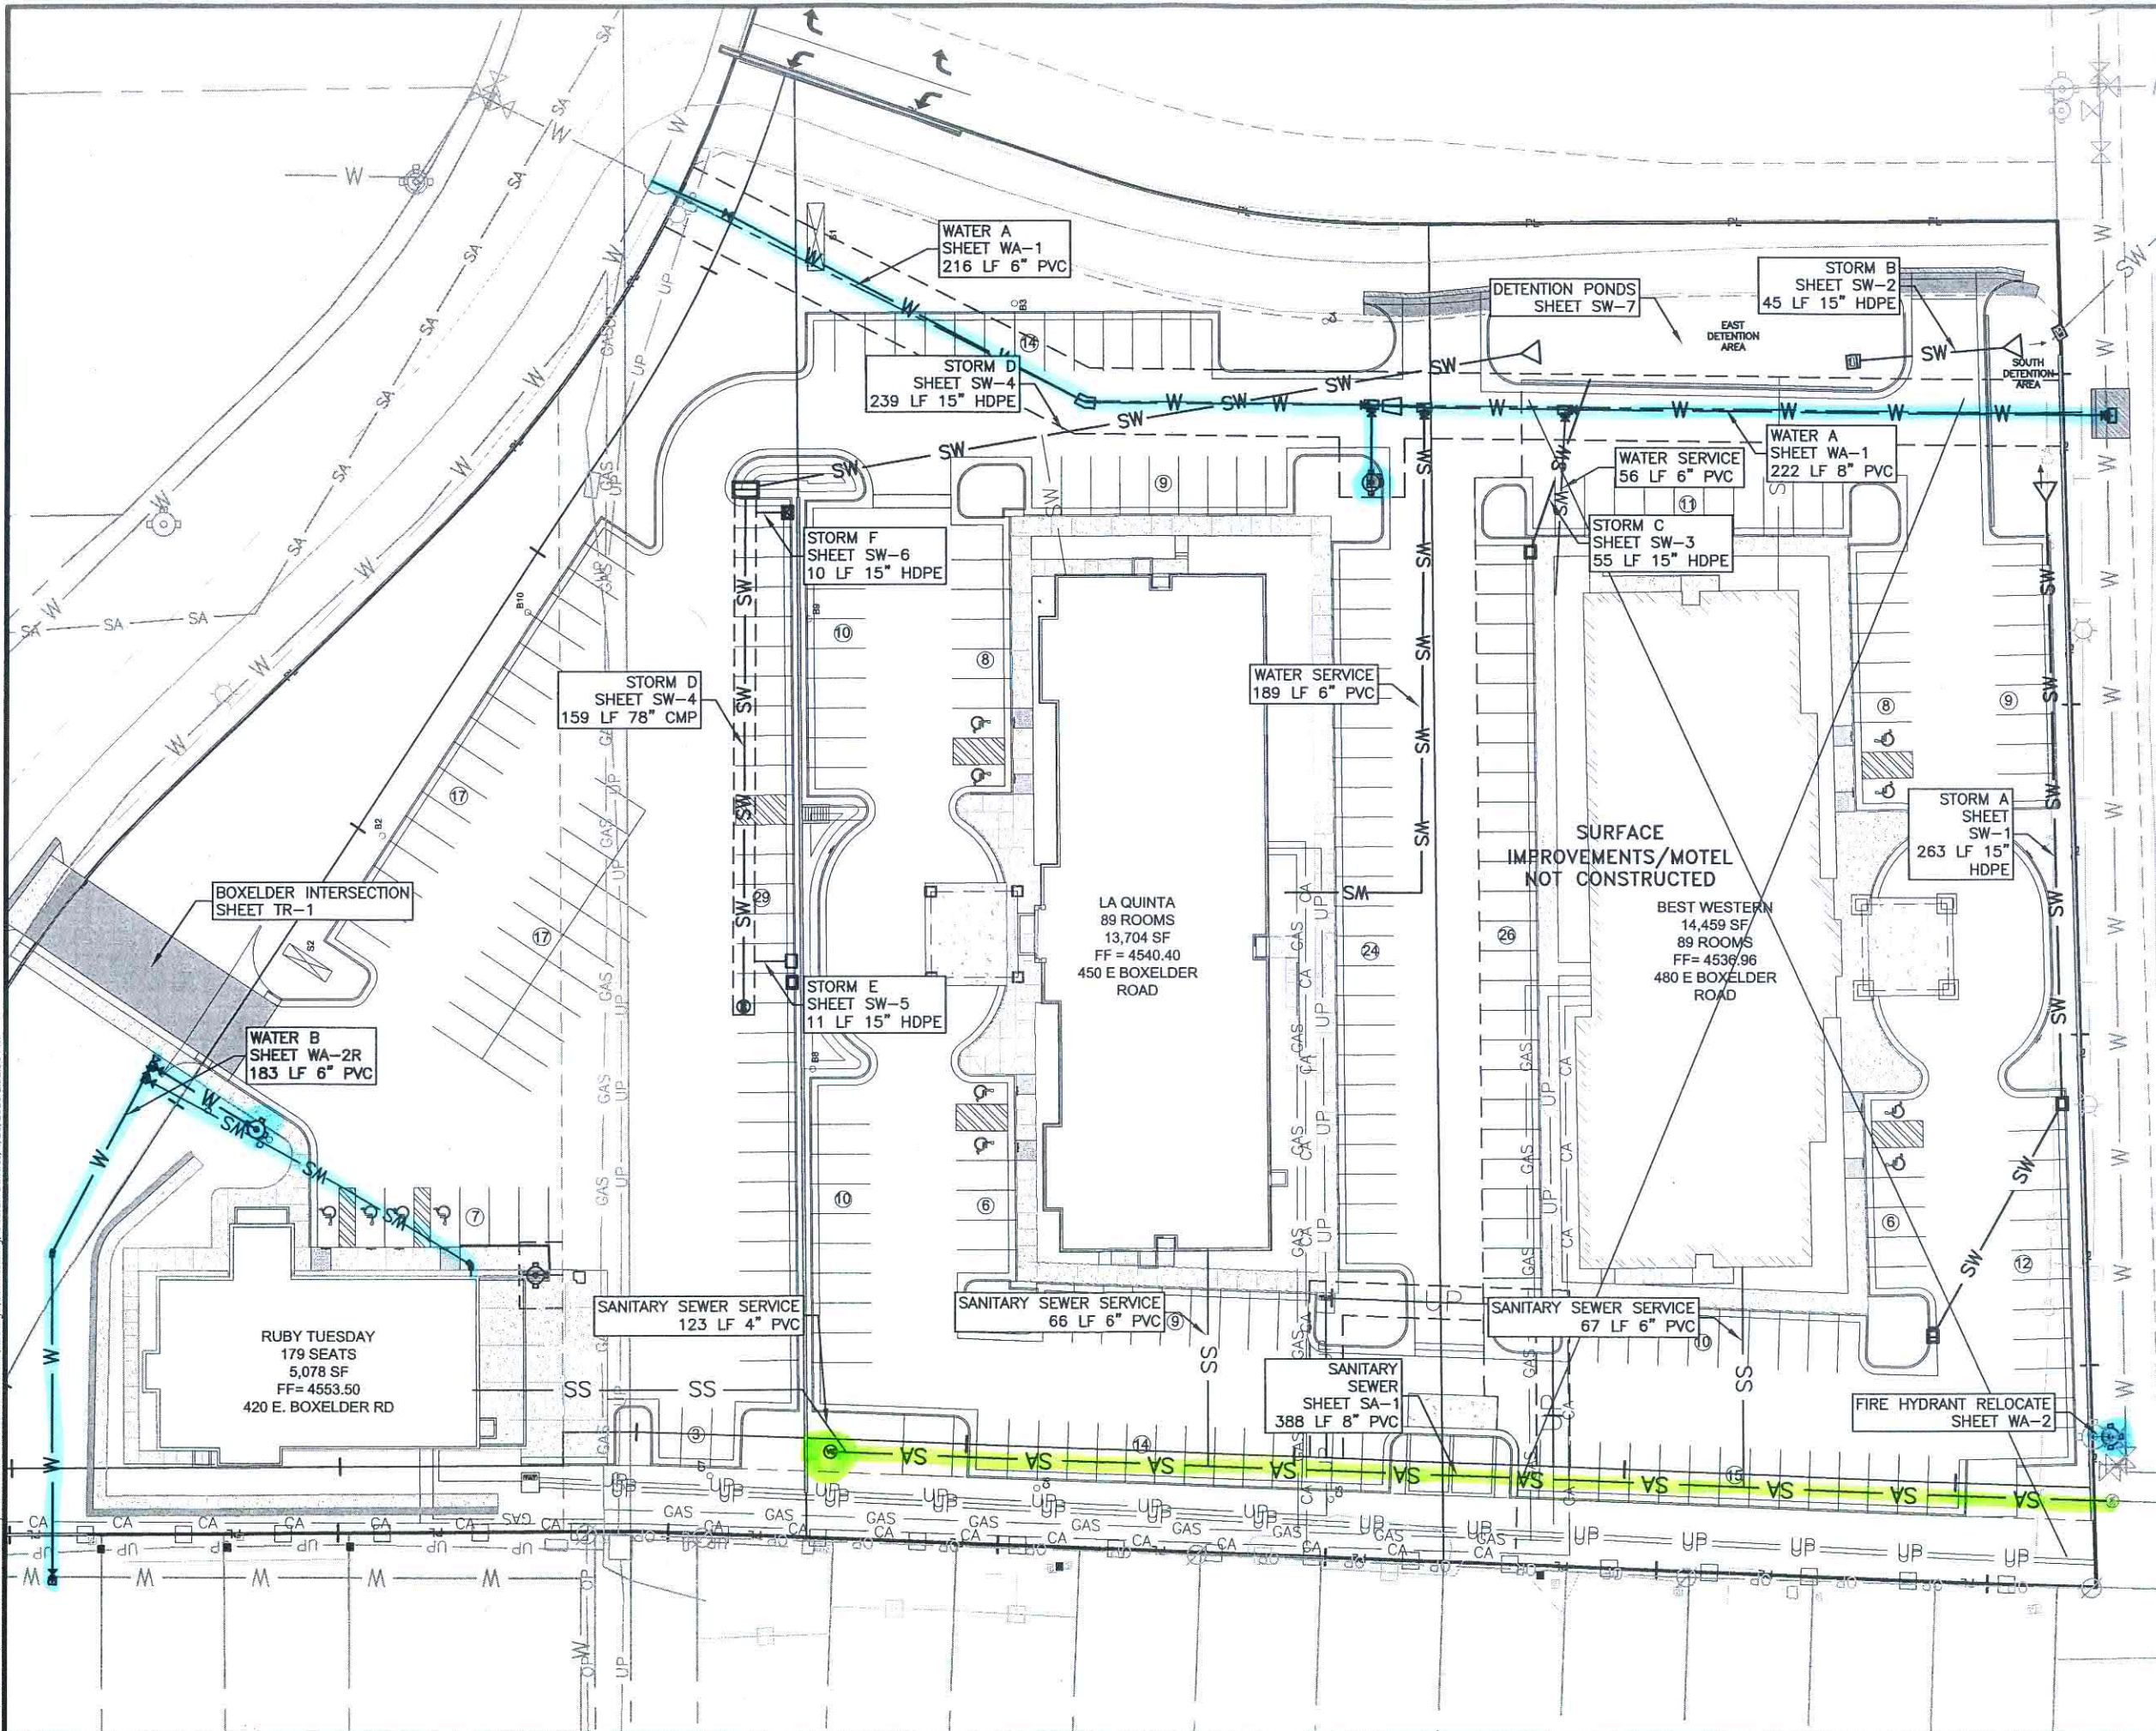

* ALL STORM SEWER
SHOWN IS PRIVATE

REV.	#	REVISION DESCRIPTION	DATE	BY
1		CITY COMMENTS	04/13	SS
2		DOCR	04/16	RS

"DRAWINGS OF CONSTRUCTION RECORD"
HOMESTEAD DEVELOPMENT UTILITIES
OVERALL UTILITIES

PCA
ENGINEERING INC.

CIVIL ENGINEERING
SURVEYING
MATERIAL TESTING

4506 Wigwam Blvd.
P.O. Box 2185
Gillette, Wyoming 82718
307-687-0600

PCA Project Number: 143710-00

DATE: 4/28/2016
DRAWN BY: SS, CS
APPROVED BY: TS

OVERALL UTILITIES
OU-1