


[illegible]

**CITY OF GILLETTE
DOWNTOWN FACILITIES ENHANCEMENT-
SITE DEVELOPMENT PROJECT
OVERALL SITE MAP**

HDR ENGINEERING INC.
601 Metz Dr.
Gillette, WY 82717-0457

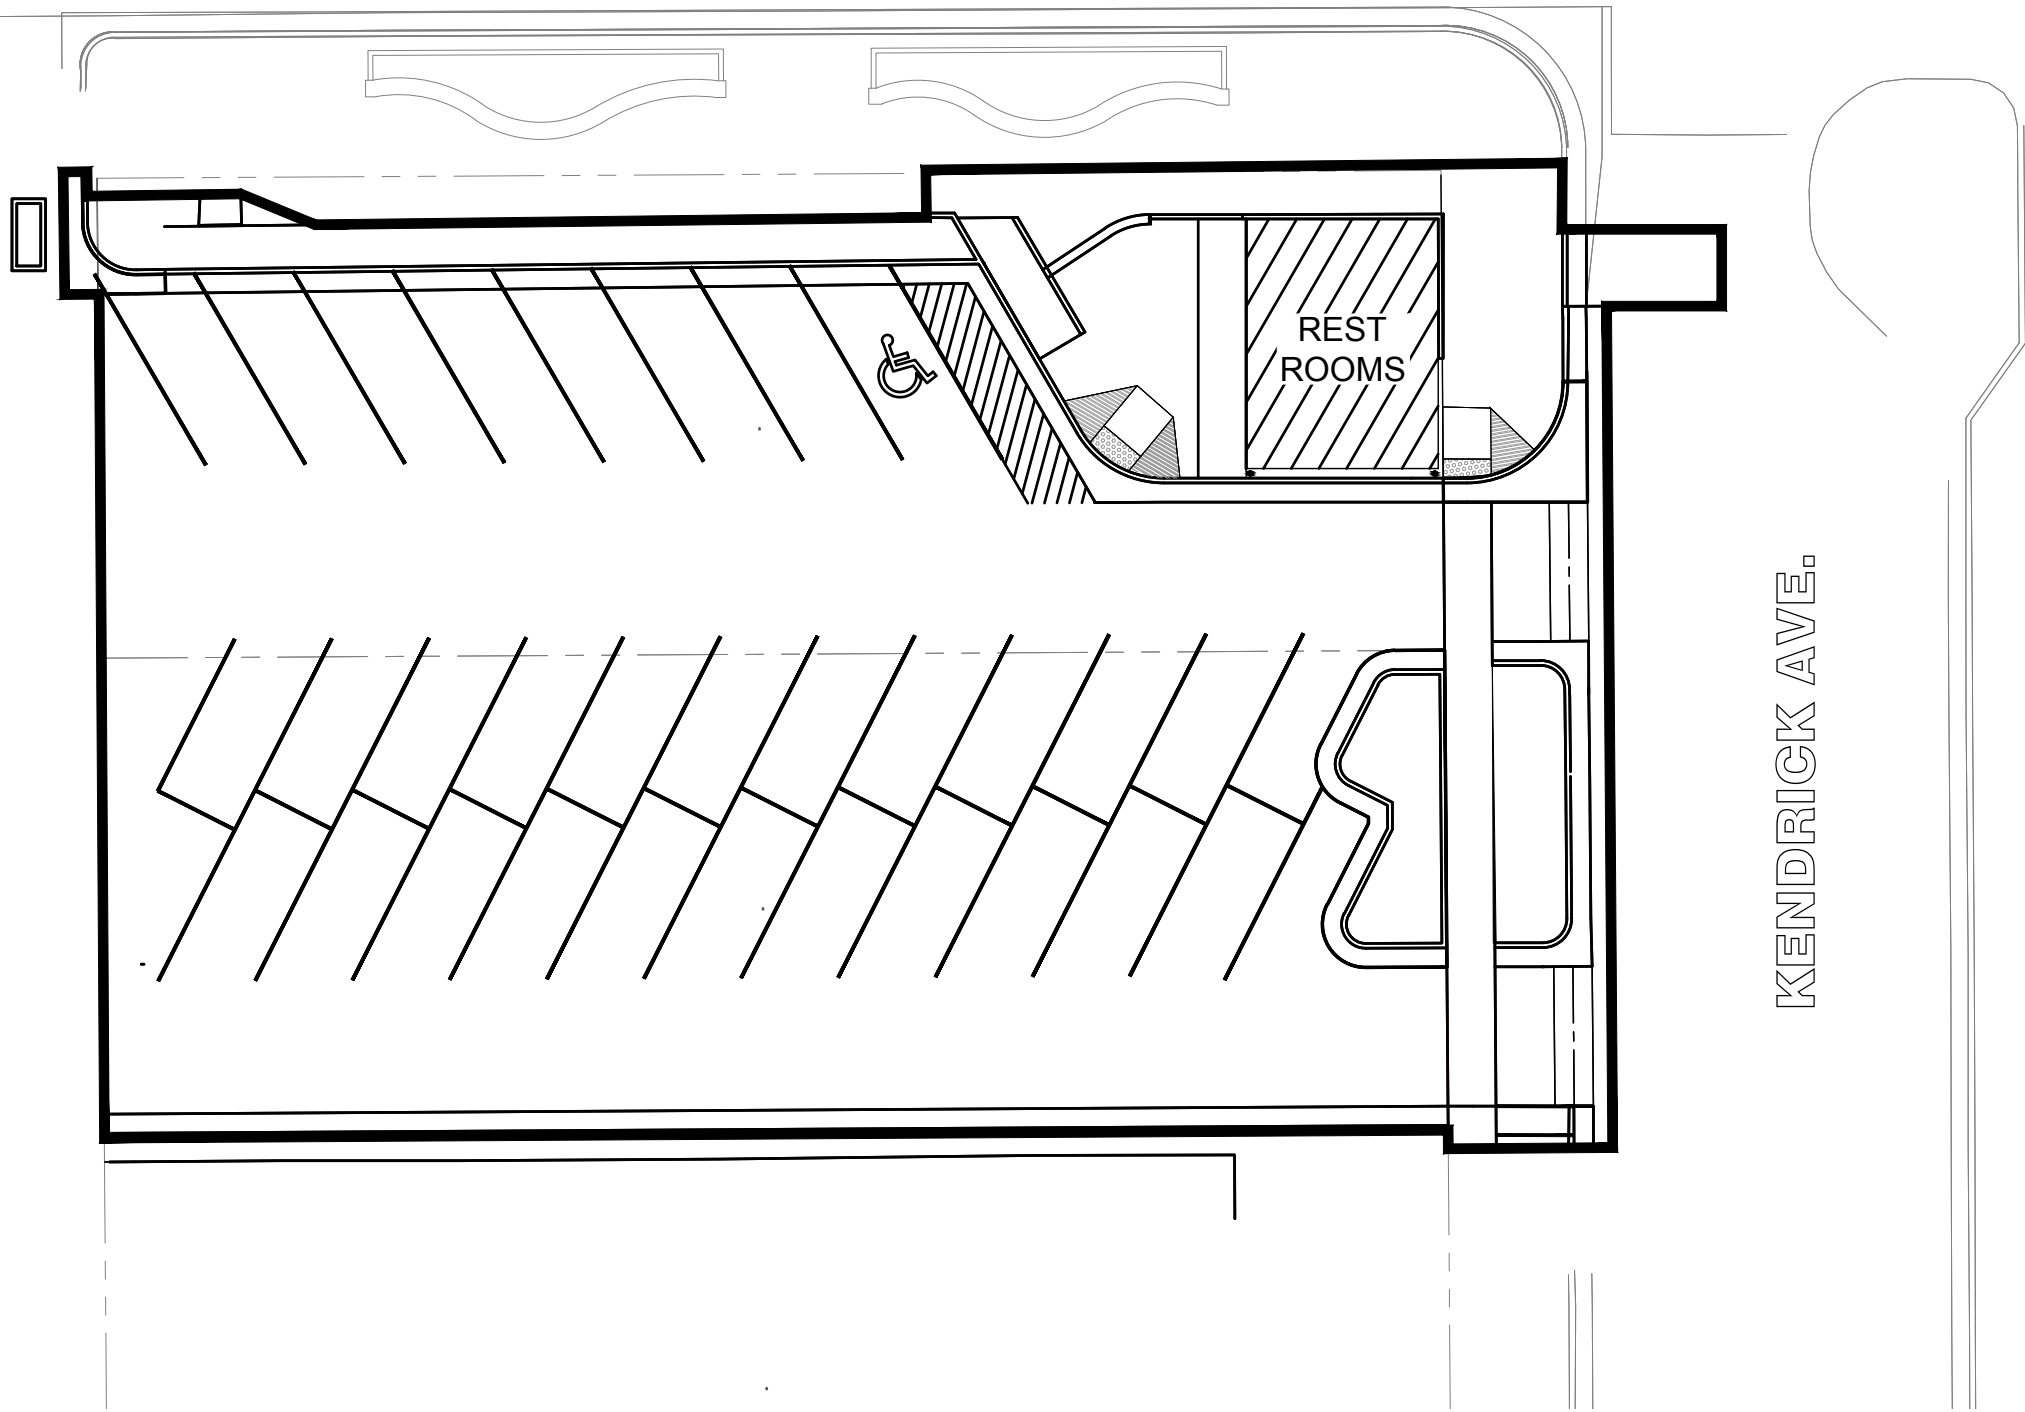

DATE:	6/28/2016
JOB NO:	275901
DESIGNED BY:	TEM
APPROVED BY:	MLO

OVERALL SITE MAP
SI 1.0