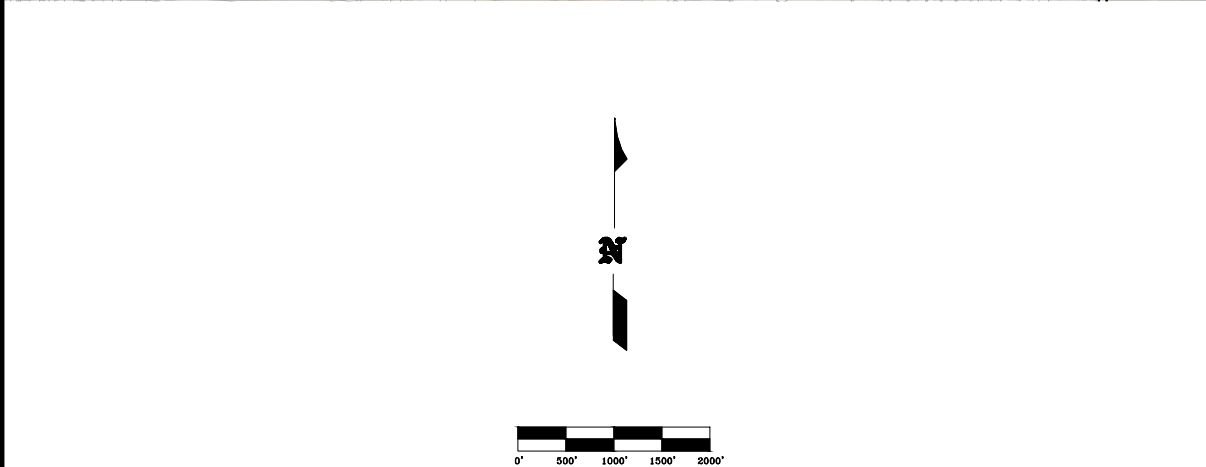
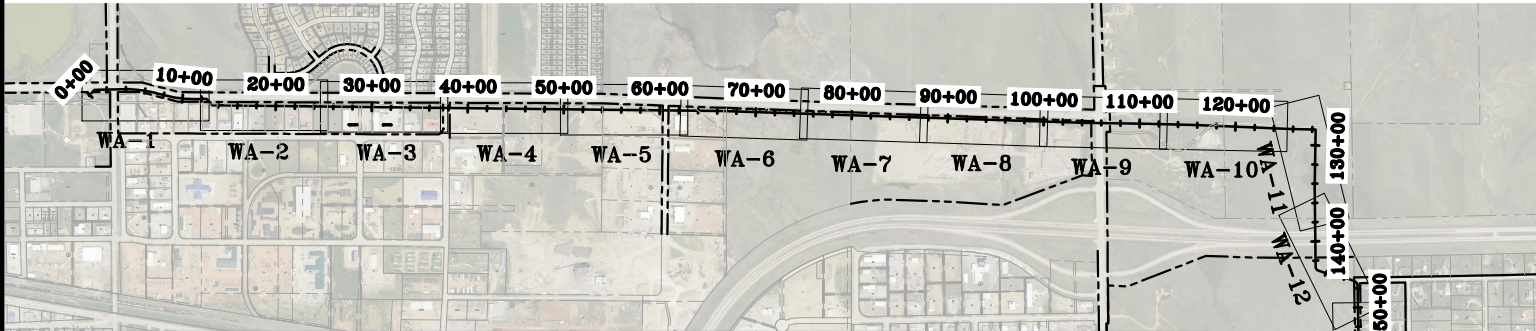


REV. #	REVISION DESCRIPTION	DATE	BY

GILLETTE MADISON PIPELINE PROJECT

18" BLENDING WATERLINE

PROJECT LOCATION SHEET

DATE: 01/13/2017
JOB NO: 54432
DRAWN BY: GRG
APPROVED BY: KH

PROJECT LOCATION

PL-1