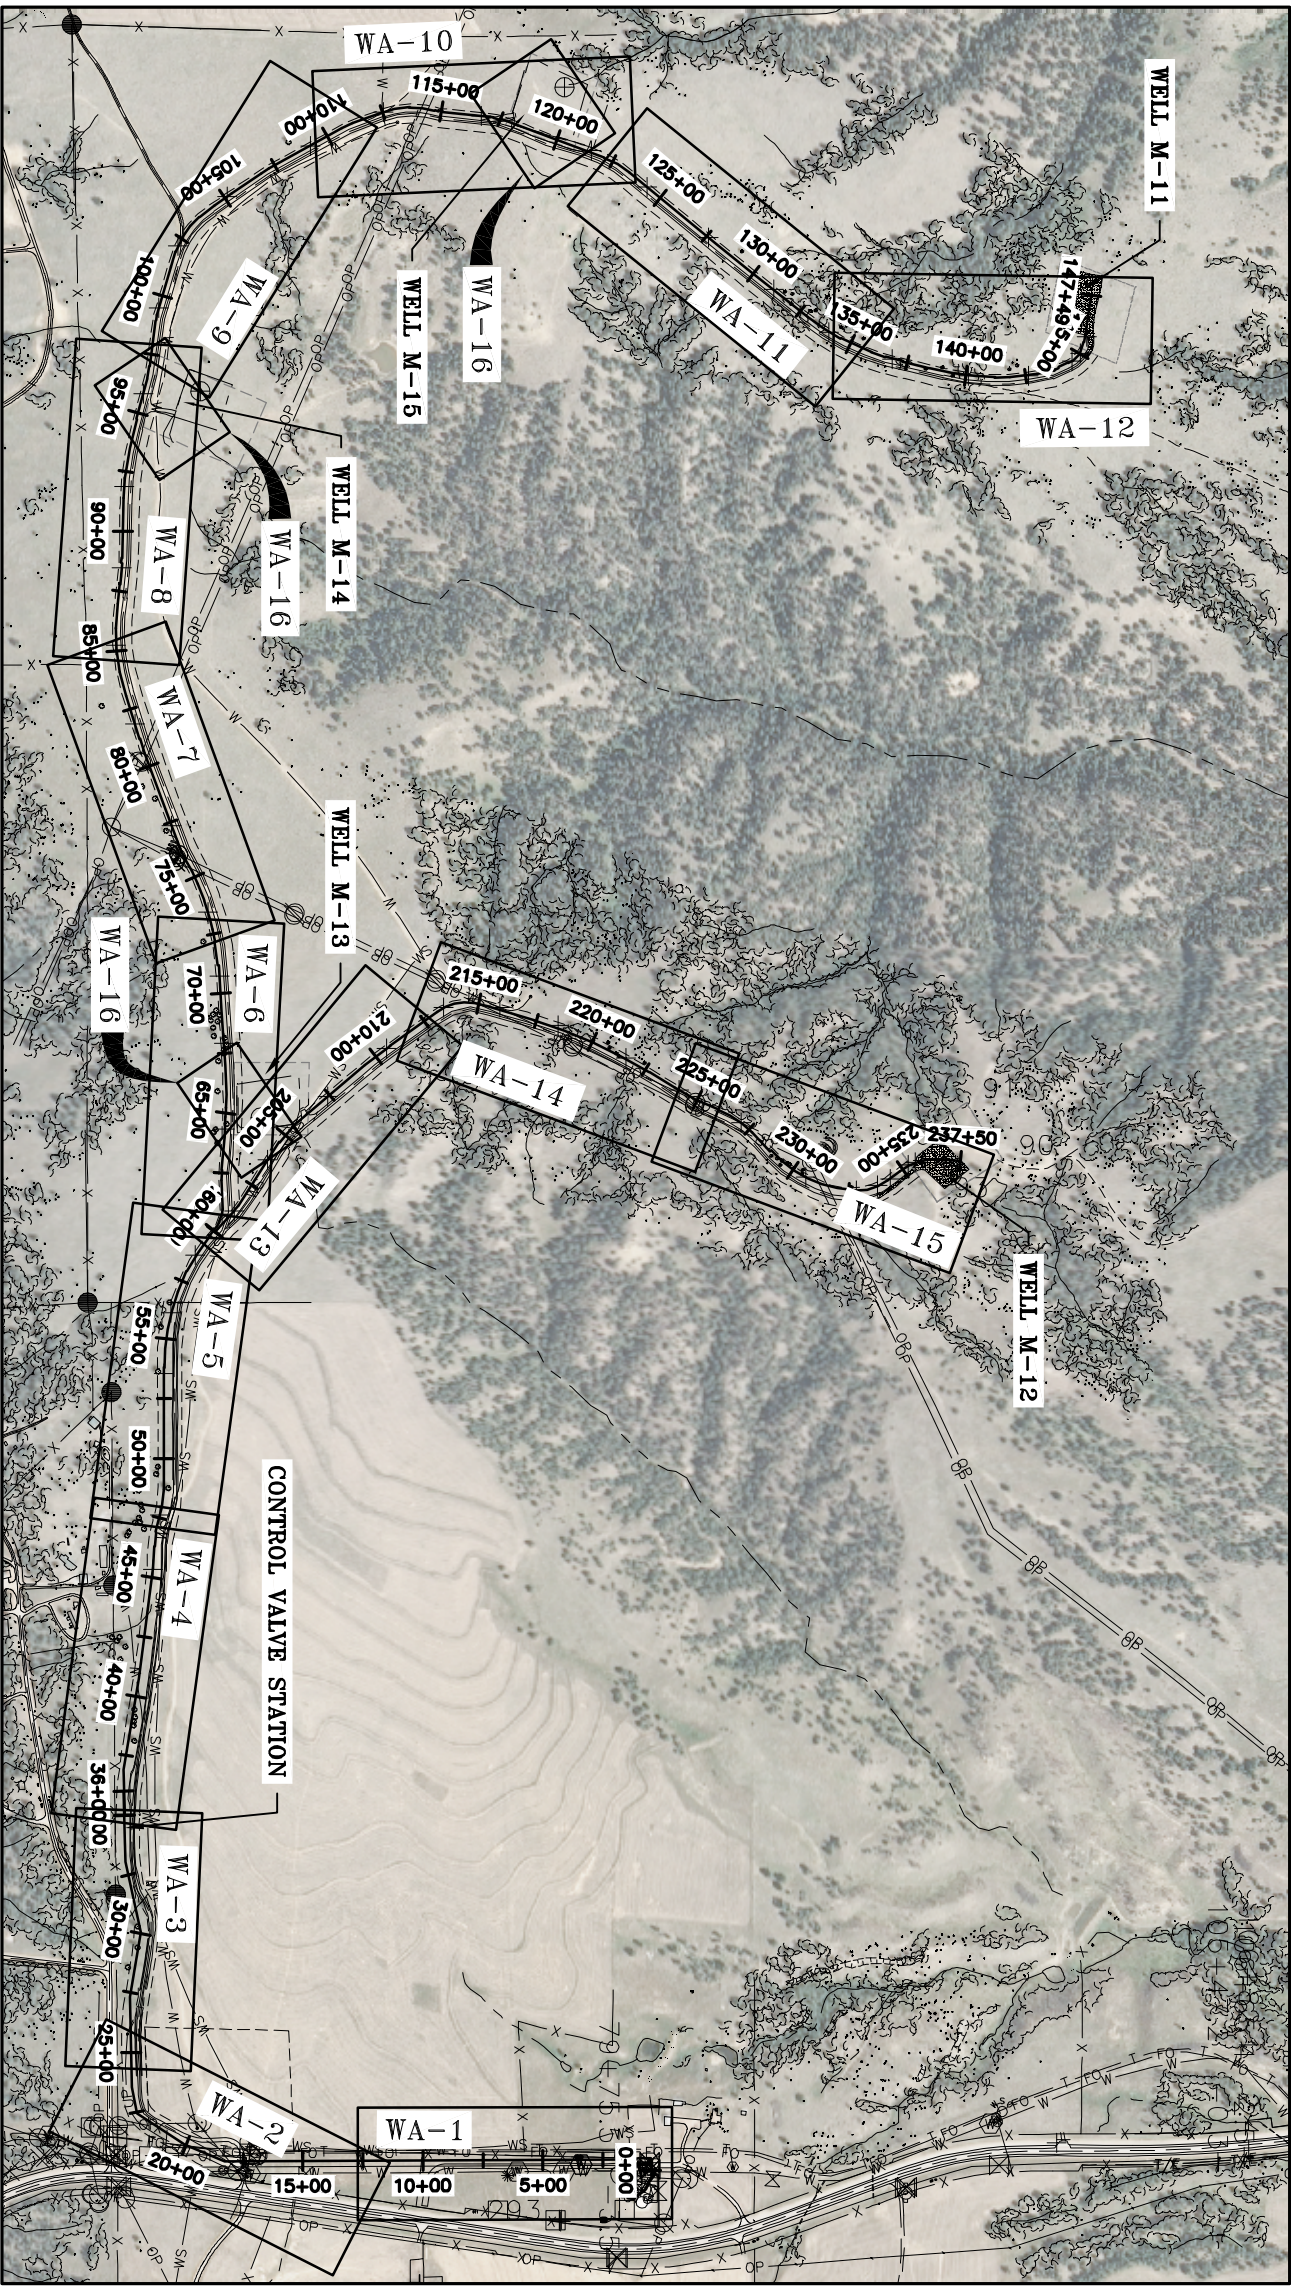


GILLETTE MADISON PIPELINE PROJECT

WELL FIELD PIPING
PROJECT LOCATION SHEET

REV. #	REVISION DESCRIPTION	DATE	BY

BURNS & MCDONNELL

Morrison
Mazierle
engineers · surveyors · planners · scientists

DATE: 11/20/16
JOB NO.: 1628
DRAWN BY: JLM
APPROVED BY: JLM