


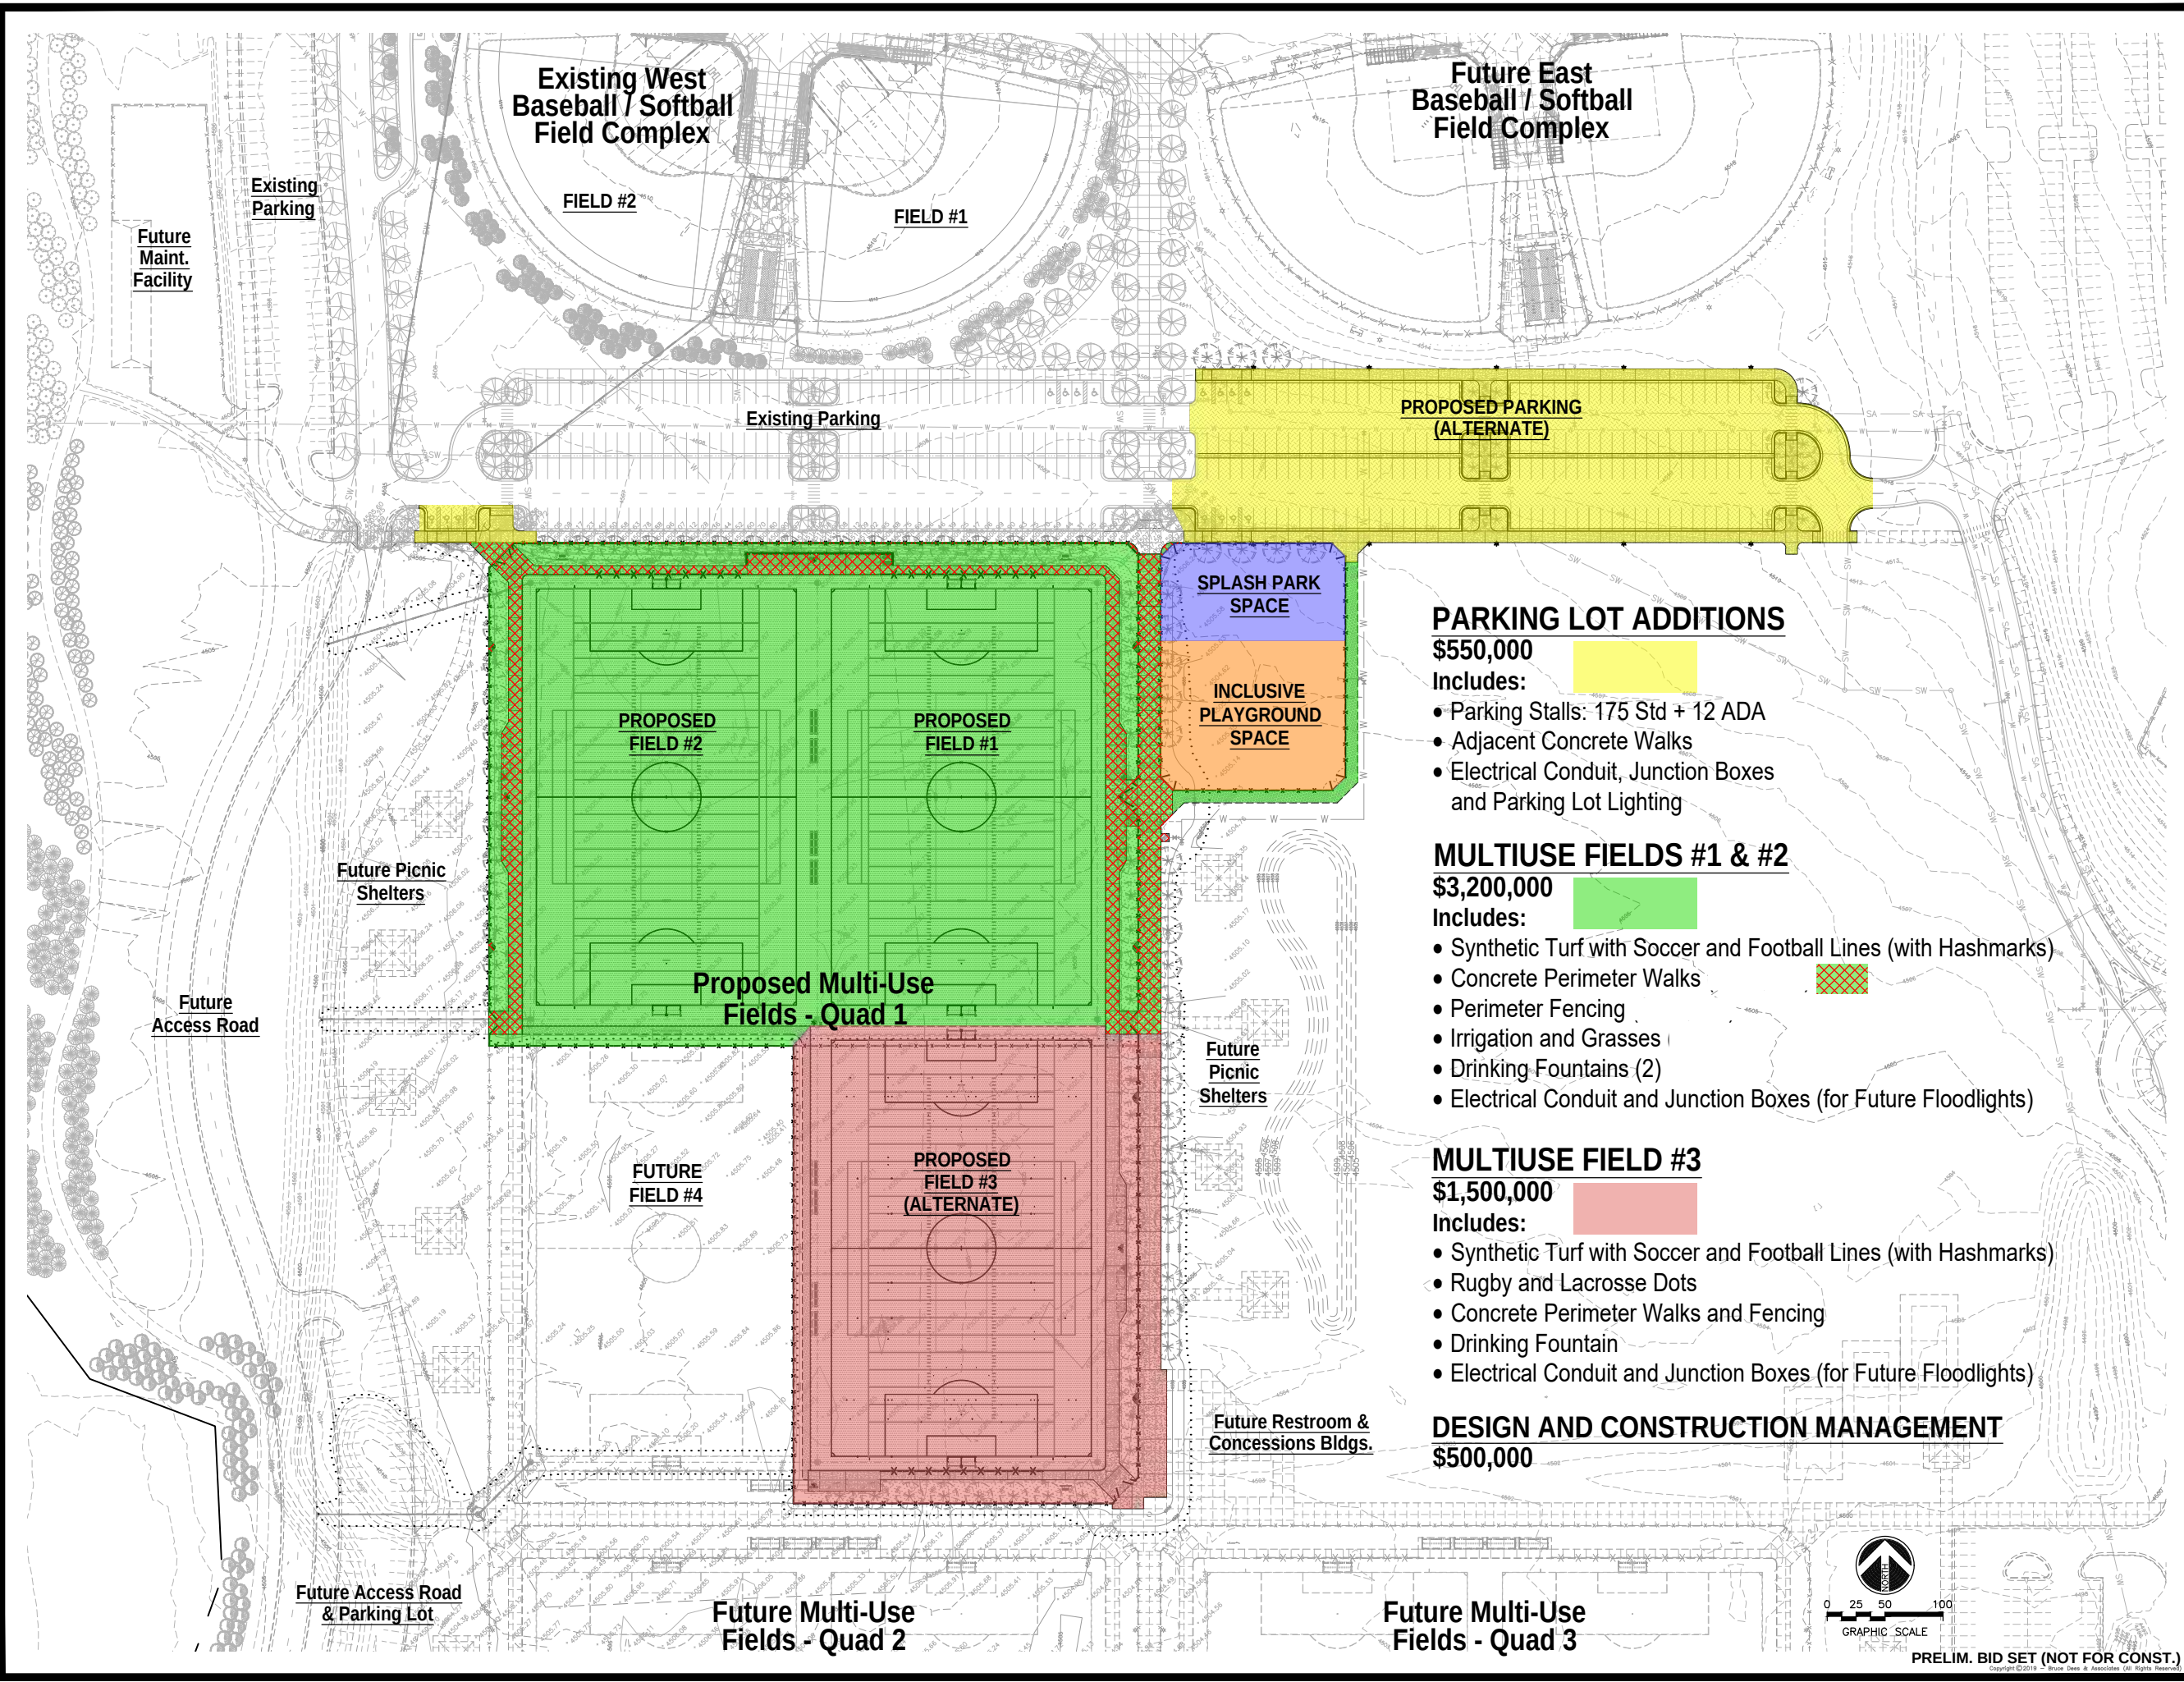

**PARKING LOT ADDITIONS**

**\$550,000**

**Includes:**

- Parking Stalls: 175 Std + 12 ADA
- Adjacent Concrete Walks
- Electrical Conduit, Junction Boxes and Parking Lot Lighting

**MULTIUSE FIELDS #1 & #2**

**\$3,200,000**

**Includes:**

- Synthetic Turf with Soccer and Football Lines (with Hashmarks)
- Concrete Perimeter Walks
- Perimeter Fencing
- Irrigation and Grasses
- Drinking Fountains (2)
- Electrical Conduit and Junction Boxes (for Future Floodlights)

**MULTIUSE FIELD #3**


**\$1,500,000**

**Includes:**

- Synthetic Turf with Soccer and Football Lines (with Hashmarks)
- Rugby and Lacrosse Dots
- Concrete Perimeter Walks and Fencing
- Drinking Fountain
- Electrical Conduit and Junction Boxes (for Future Floodlights)

**DESIGN AND CONSTRUCTION MANAGEMENT**

**\$500,000**

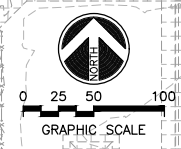

PRELIM. BID SET (NOT FOR CONST.)

BRUCE DEES & ASSOCIATES

PCA

DATE: 07.30.19  
SWN: SAJ  
CHK: AED  
APP: AED  
DATE: 07.30.19

LANDSCAPE ARCHITECT DIVISION OF  
STATE OF WYOMING  
LAURENCE  
WY 82001

REVISIONS  
DATE  
BY

Energy Capital Sports Complex  
2019 Proposed Improvements (19EN36)  
Gillette, Wyoming  
COMPOSITE SITE PLAN

JOB: 15606

SCALE: NOTED

SP

Sheet 1 of 1