

**Exhibit C**  
**Water And Sanitary Sewer Easements**  
**to be vacated from the plat titled...**



**Resubdivision of Blocks 1 & 9**  
**Northland Village Mobile Home Park**  
**Now First Filing, Phase IV**

**Found in Book 6 of Plats, Page 78**




**CITY OF GILLETTE**

GIS Division  
 P.O. Box 3003  
 Gillette, Wyoming 82717-3003  
 Phone (307) 686-5364  
 www.gillettewy.gov

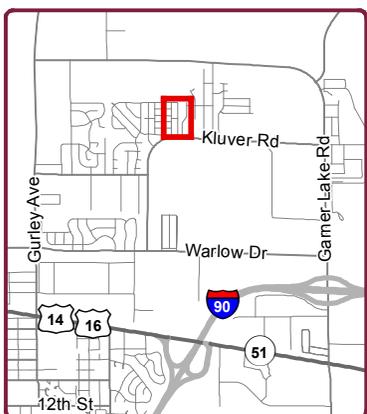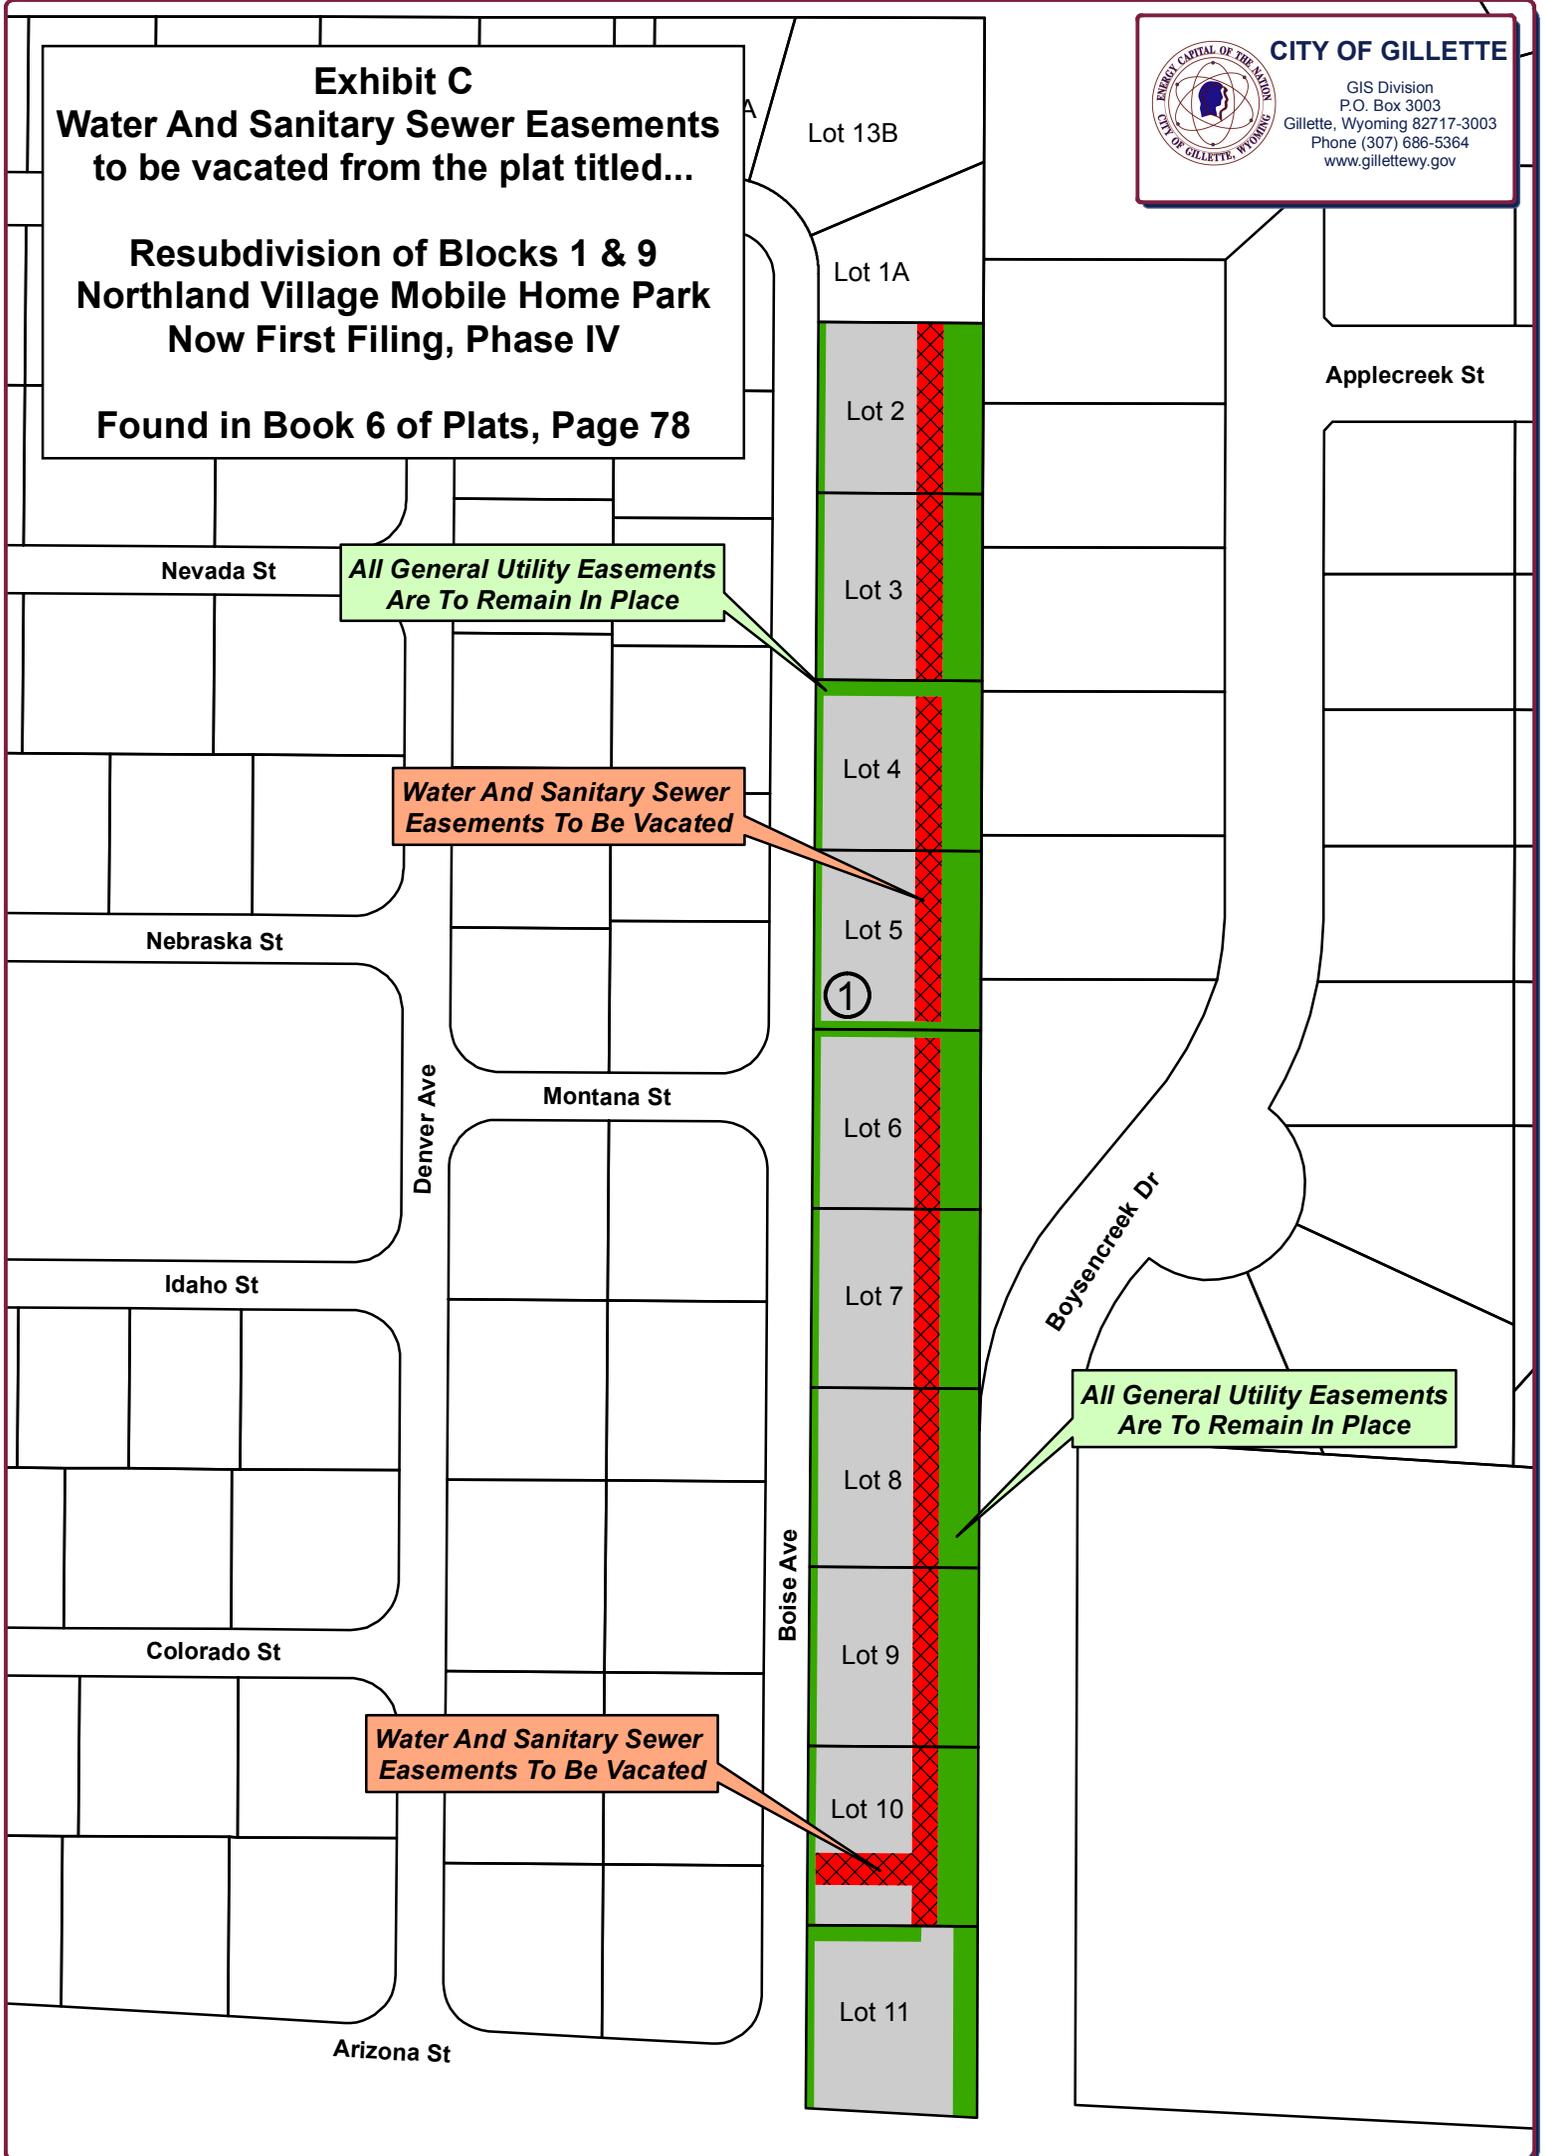

- Legend**
- Parcels
  - Easements to Remain
  - Easements to be Vacated

THE INFORMATION ON THIS DRAWING WAS OBTAINED FROM RECORD AND DESIGN DRAWINGS. THE CITY OF GILLETTE MAKES NO GUARANTEE REGARDING THE ACCURACY OF THIS DRAWING OR THE INFORMATION CONTAINED THEREIN.

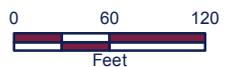

**Exhibit C**  
**Northland Village**  
**Easement Vacates**

October 18, 2013

Productivity *Service With P.R.I.D.E.* Enthusiasm  
 Responsibility Integrity Dedication