

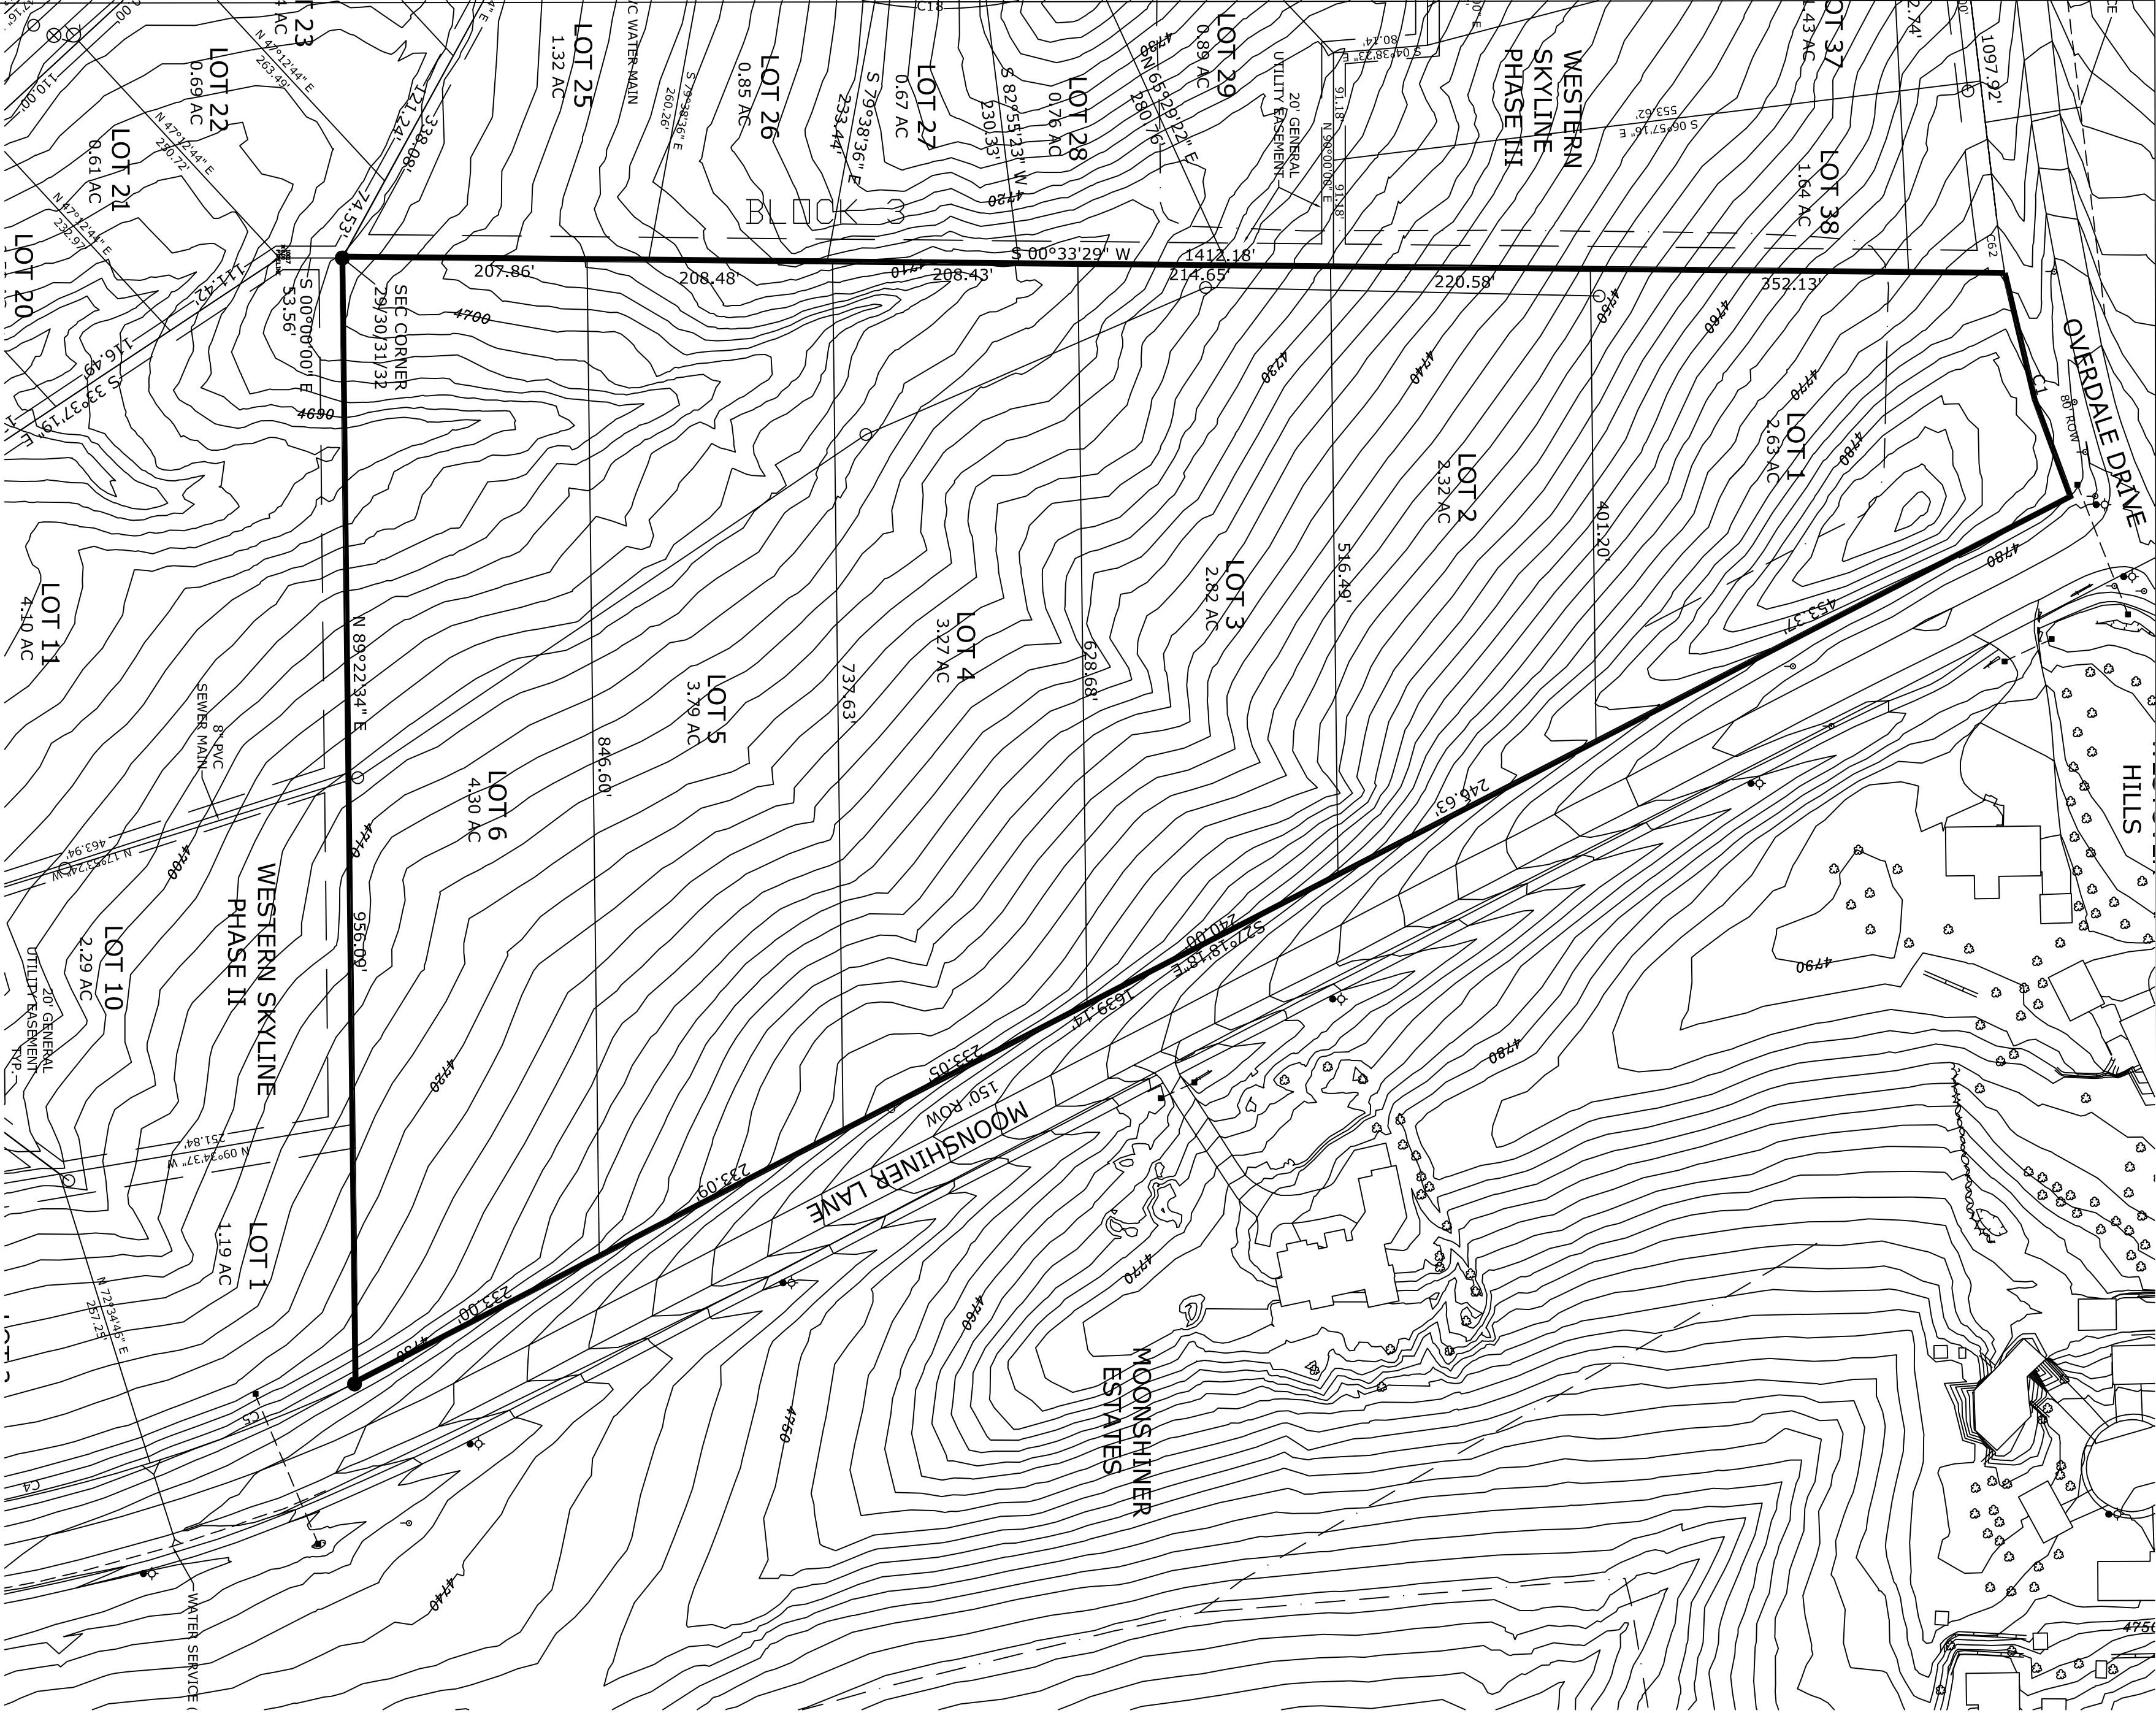


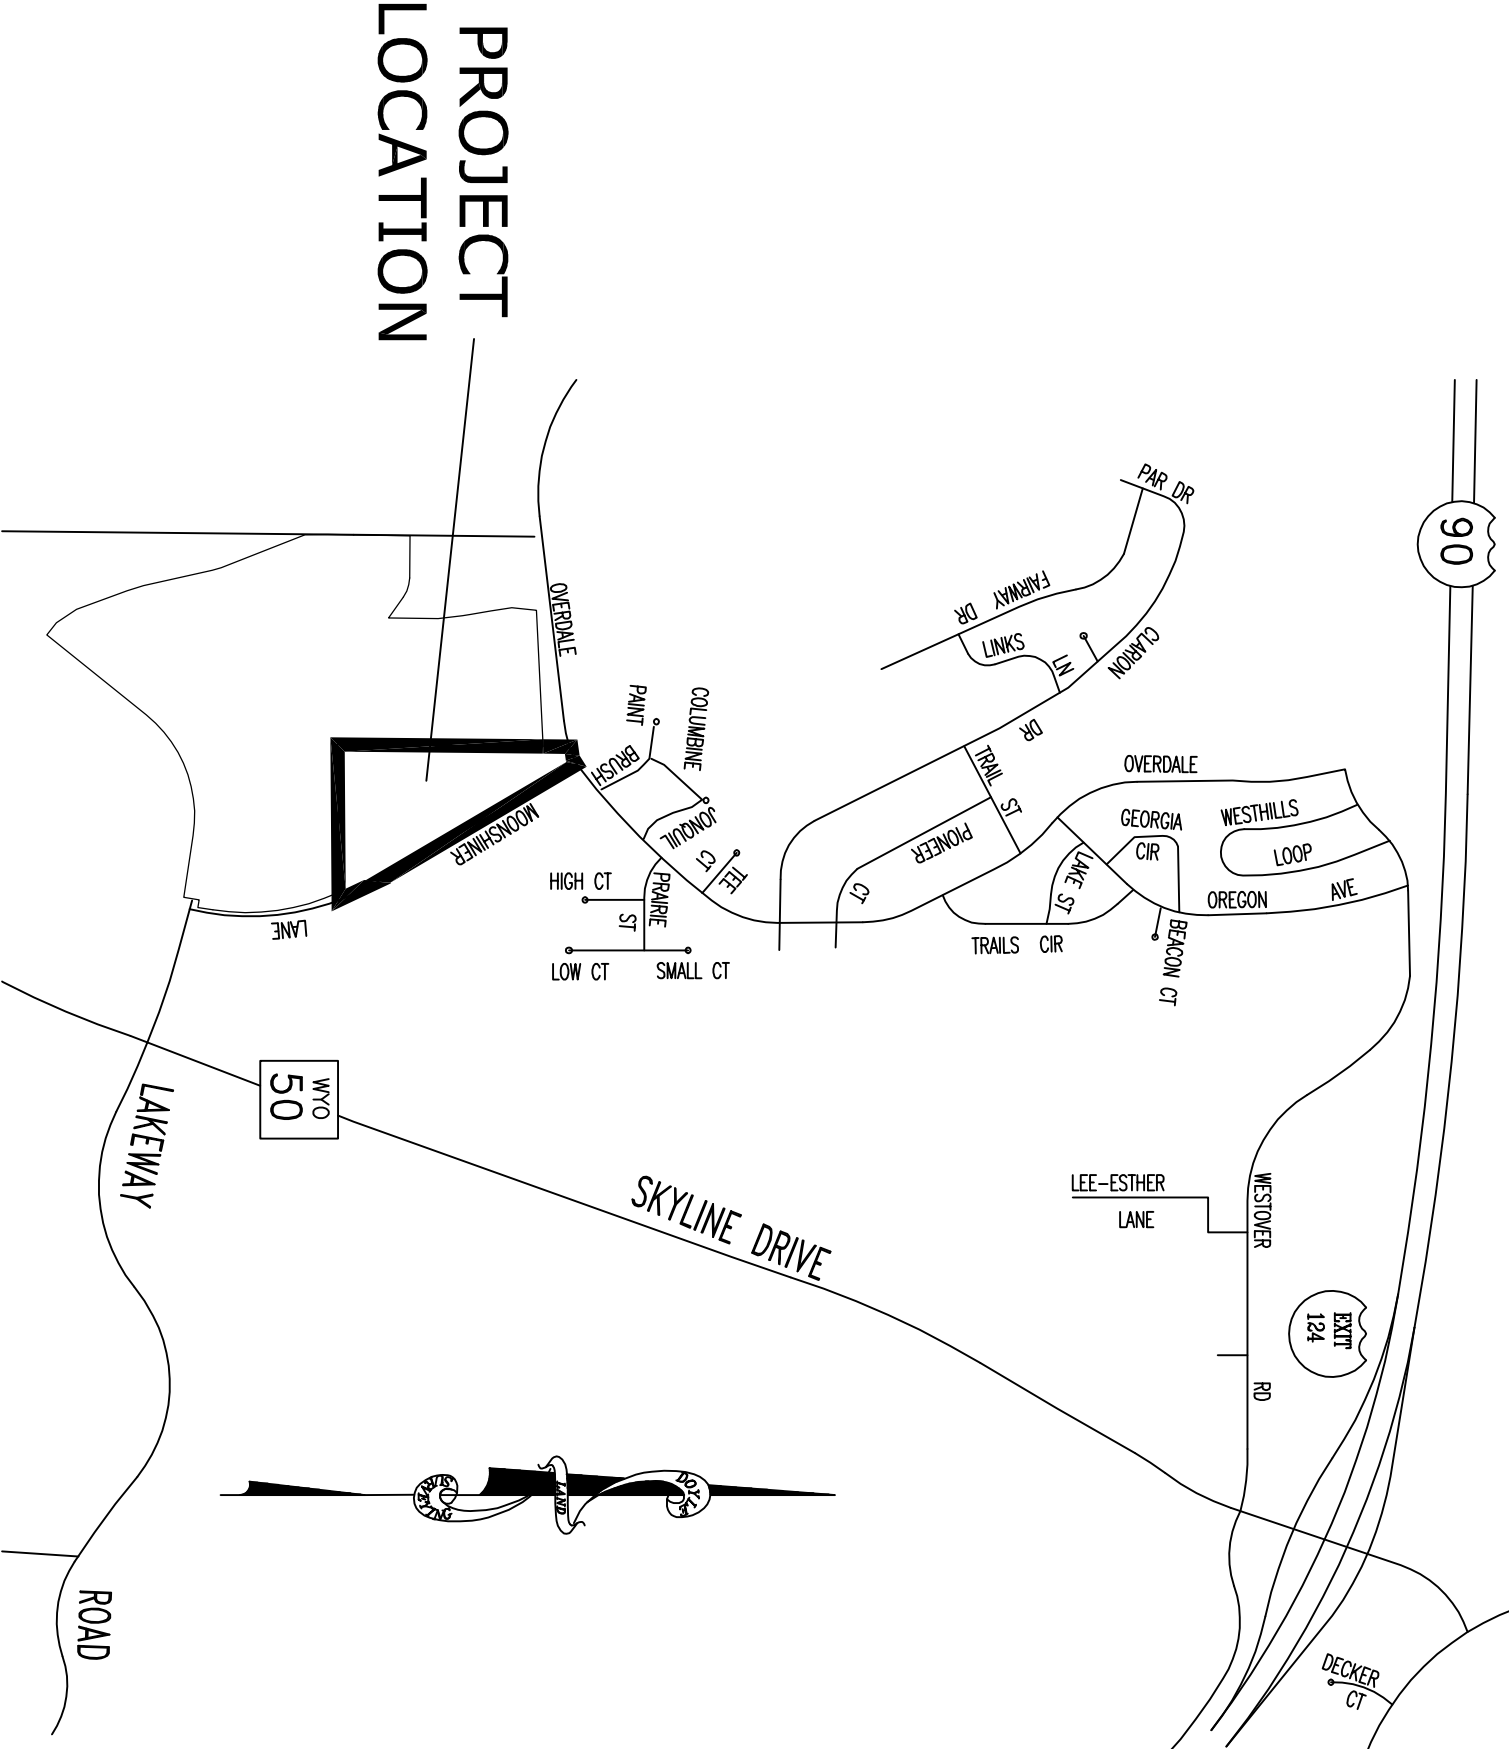

SKETCH PLAT
SW1/4 SECTION 29,
T 50 N, R72 W 6TH P. M.
TO BE KNOWN AS
SCHUH SUBDIVISION
CITY OF GILLETTE, WYOMING

SECTION 29, T50N, R72W, S6E			
1	2	3	4
135°55'43"	227°20'	89°30'	107°11'00"

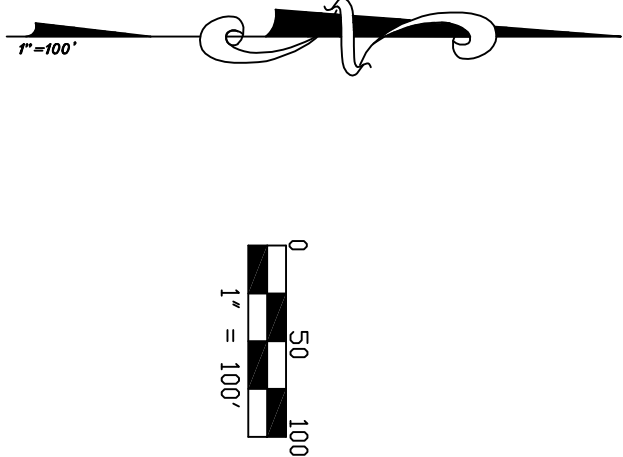

SUMMARY
TOTAL LOTS: 6
TOTAL AREA: 19.13 AC
ZONE: R-S

LEGEND

- FOUND BRASS CAP
- FOUND 5/8" REBAR WITH SURVEY CAP
- FIRE HYDRANT W/VALVE
- SAINTARY SEWER MANHOLE
- VALVE
- GAS WELL
- PIPELINE

SCHUH SUBDIVISION
Gillette, Wyoming

SKETCH PLAT

Prepared for:
Don Schuh
377 Clarion Drive
Gillette, WY 82717

Prepared by:
Doyle Surveying, Inc.
405 W. Boxelder Road, Ste C-8
Gillette, WY 82718
PH: (307)586-2410

Date of Preparation: April, 2014

SHT 1 OF 1