



Final Plat  
Cocklebur Subdivision  
A PORTION OF E1/2 NW1/4,  
SECTION 35, T50N, R72W  
OF THE SIXTH P.M.  
CAMPBELL COUNTY, WYOMING

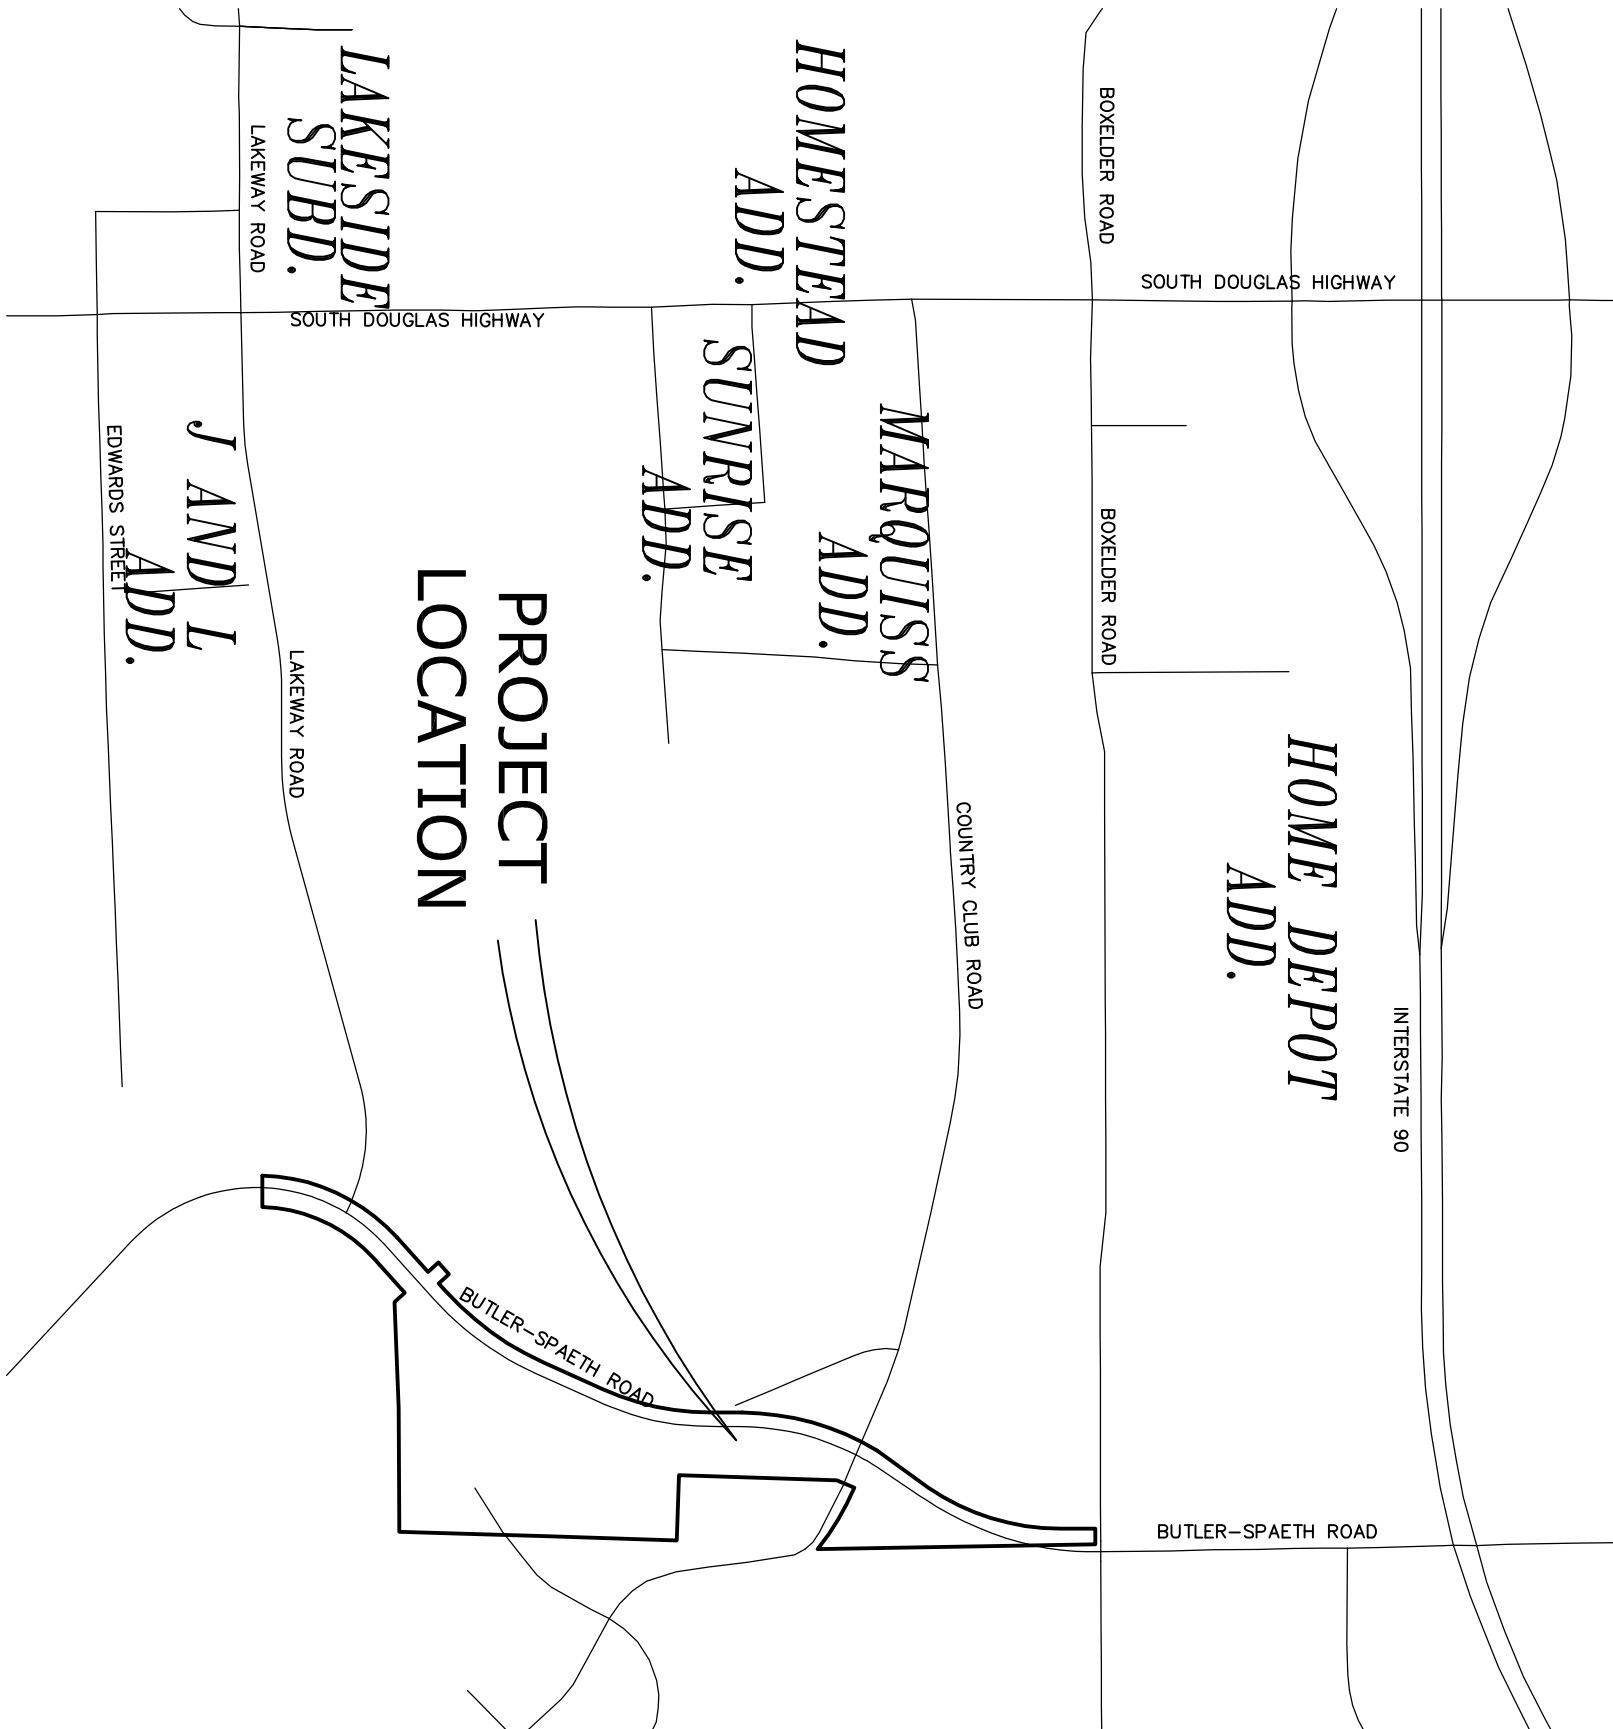

VICINITY MAP  
NTS




| CURVE | CENTRAL ANGLE | LENGTH | RADIUS  | CHORD  | CHORD BEARING |
|-------|---------------|--------|---------|--------|---------------|
| C1    | 11°00'02"     | 52.51  | 273.50  | 52.43  | S50°35'25"W   |
| C2    | 37°21'00"     | 178.94 | 274.50  | 175.79 | S75°50'49"W   |
| C3    | 26°24'49"     | 126.55 | 274.50  | 125.43 | N72°16'15"W   |
| C4    | 07°40'02"     | 155.81 | 1164.34 | 155.70 | N28°53'34"E   |
| C5    | 28°33'08"     | 136.60 | 274.50  | 135.20 | N80°15'27"E   |
| C6    | 09°04'21"     | 42.29  | 274.50  | 42.25  | N61°35'09"E   |
| C7    | 22°02'16"     | 399.01 | 1037.38 | 396.56 | N11°35'37"E   |
| C8    | 09°53'07"     | 178.98 | 1037.38 | 178.76 | N09°21'56"E   |
| C9    | 09°21'56"     | 121.73 | 1037.38 | 121.66 | N09°21'56"E   |
| C10   | 05°26'10"     | 98.24  | 1037.38 | 98.39  | N03°17'34"E   |
| C11   | 21°46'35"     | 335.95 | 883.92  | 333.93 | N13°43'56"E   |
| C12   | 38°25'55"     | 231.08 | 344.50  | 226.77 | N75°18'24"E   |
| C13   | 15°40'10"     | 228.90 | 836.99  | 228.19 | N59°15'46"W   |
| C14   | 33°50'58"     | 447.51 | 757.48  | 441.03 | S15°45'07"W   |
| C15   | 30°32'49"     | 453.17 | 850.00  | 447.83 | S15°45'07"W   |
| C16   | 24°21'06"     | 356.92 | 839.78  | 354.24 | N12°10'33"E   |
| C17   | 23°22'08"     | 386.25 | 947.00  | 383.58 | N36°02'46"E   |
| C18   | 46°30'23"     | 487.01 | 600.00  | 473.75 | S24°38'40"W   |
| C19   | 46°12'06"     | 403.19 | 500.00  | 392.35 | S24°47'48"W   |
| C20   | 10°57'08"     | 200.14 | 1047.00 | 199.83 | S42°15'46"W   |
| C21   | 27°12'50"     | 163.63 | 344.50  | 162.09 | N71°52'14"W   |
| C22   | 16°55'15"     | 252.25 | 857.26  | 251.35 | N25°53'20"E   |

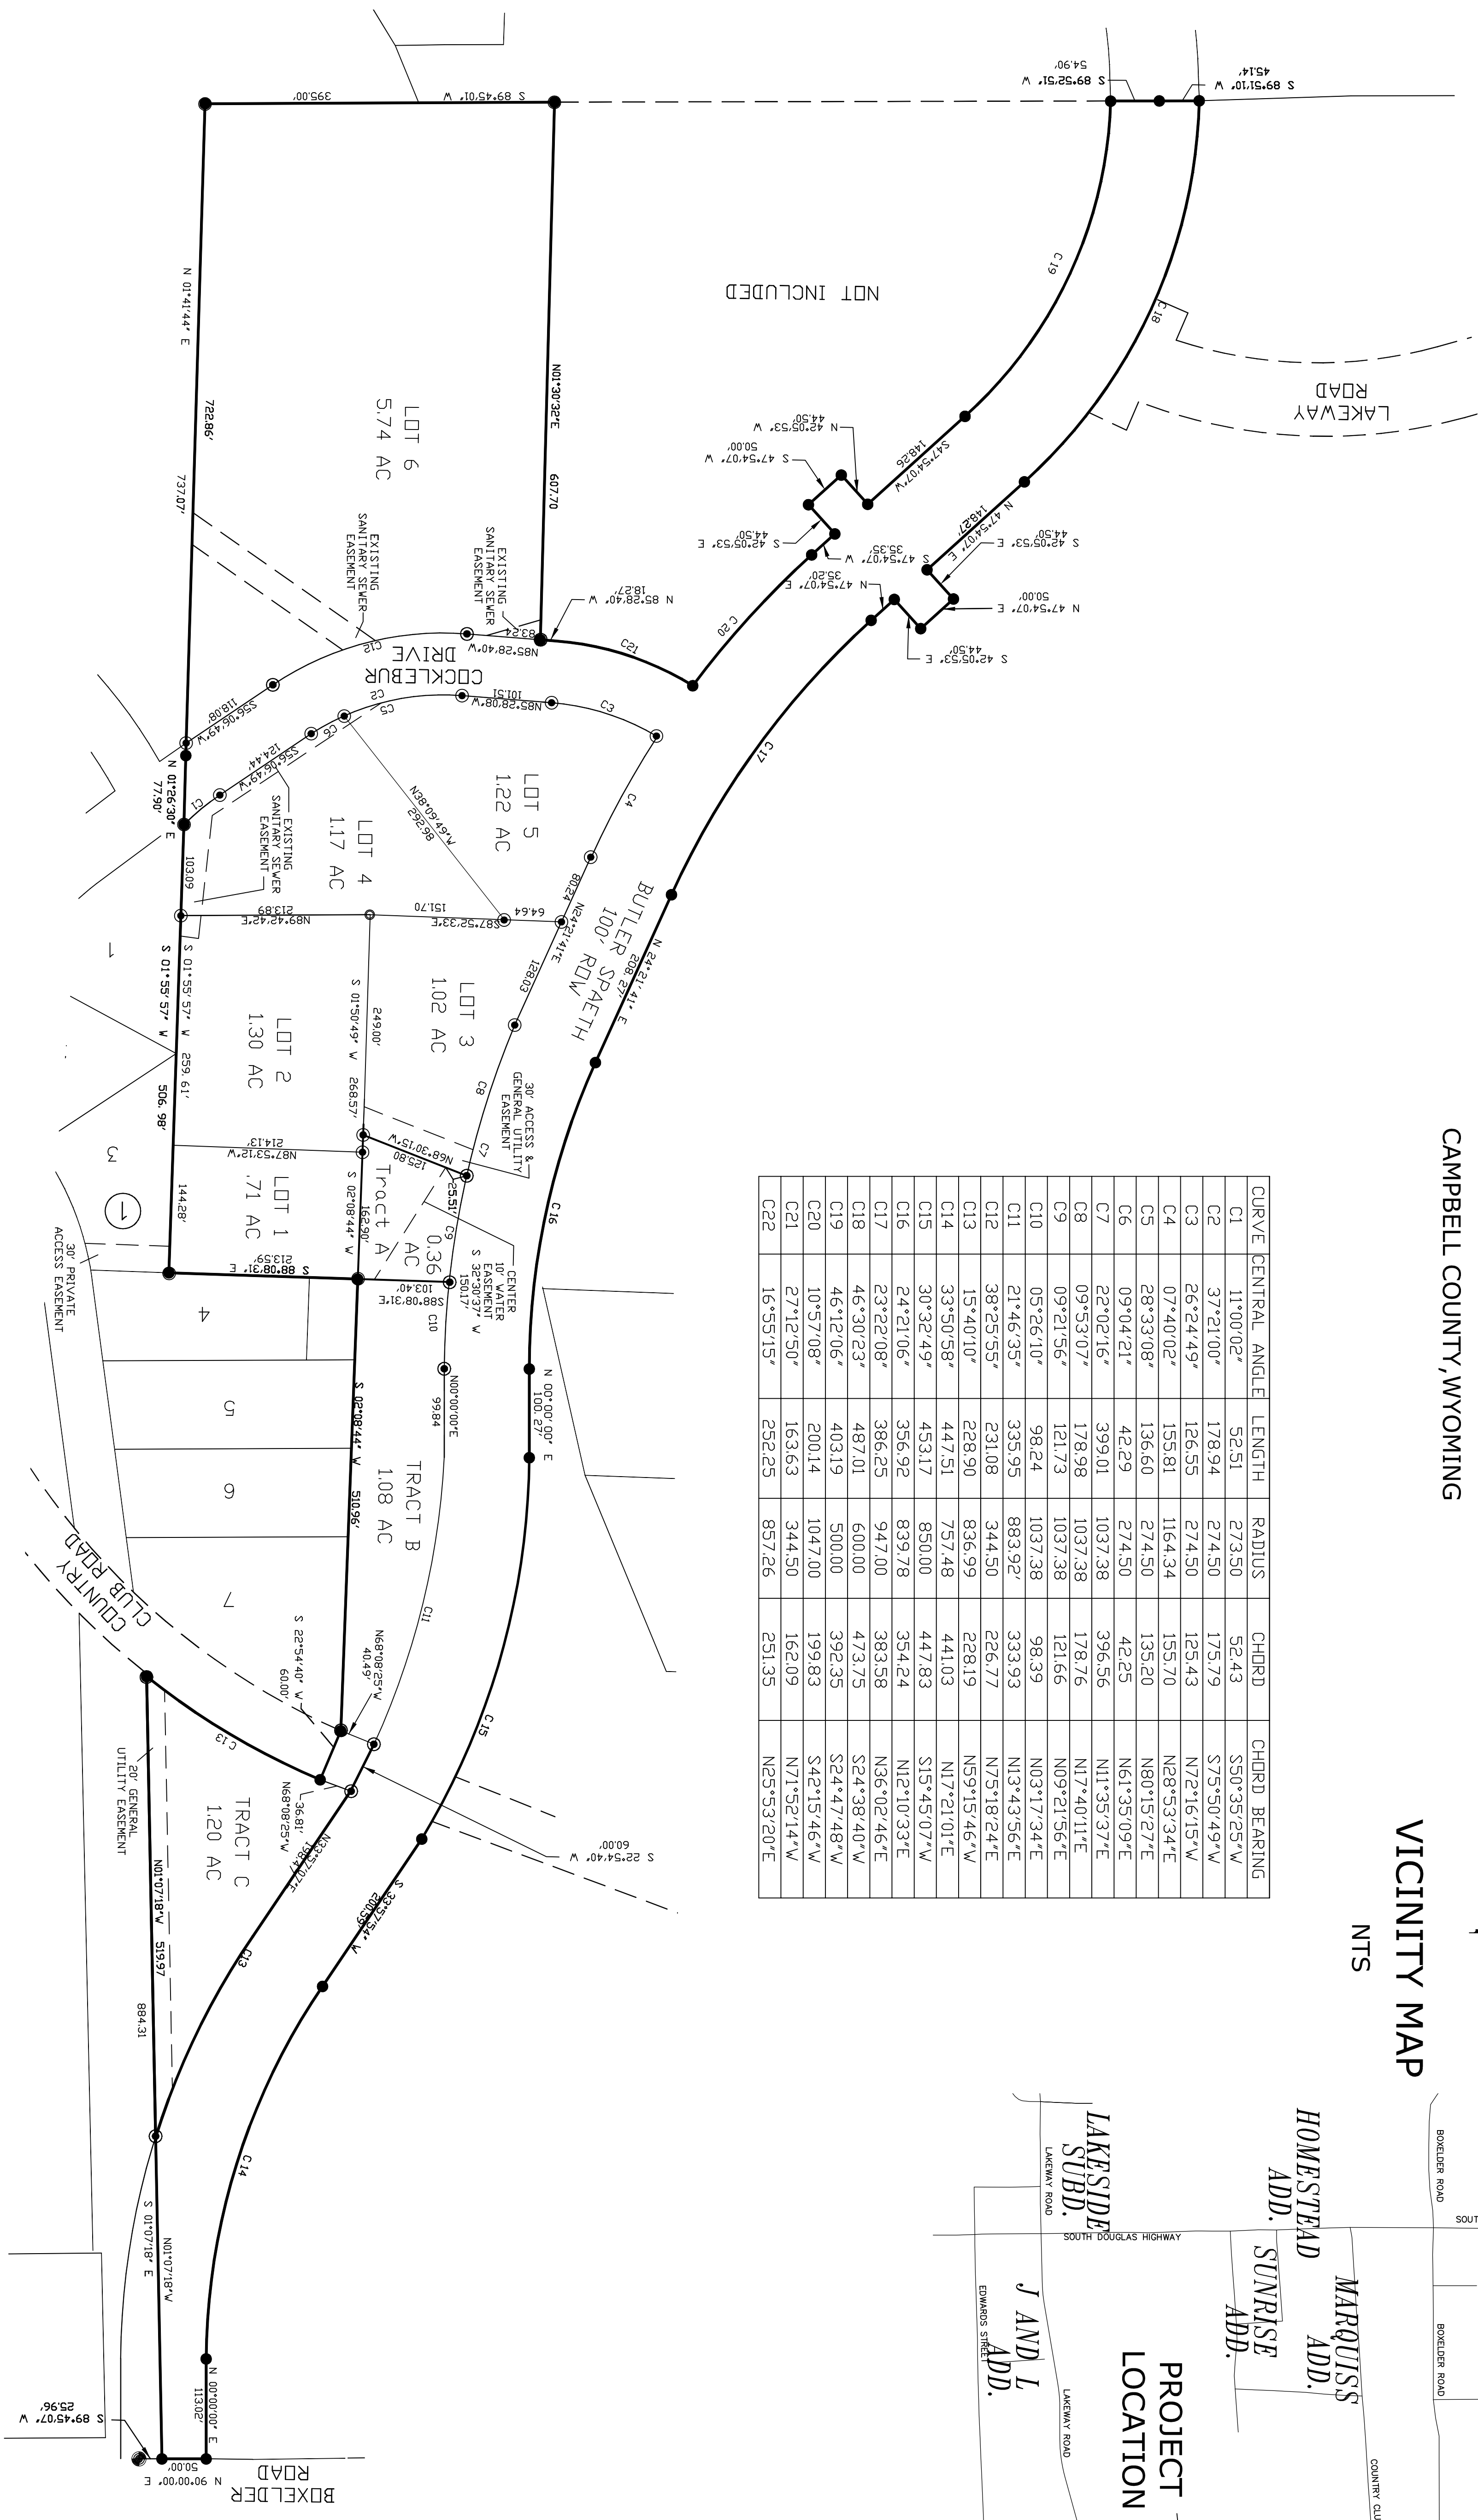

SUMMARY  
TOTAL AREA: 21.38 AC  
BENCHMARK: VCM #18

LEGEND

- PROPERTY CORNERS
- NORTH 1/4 CORNER SECT. 35

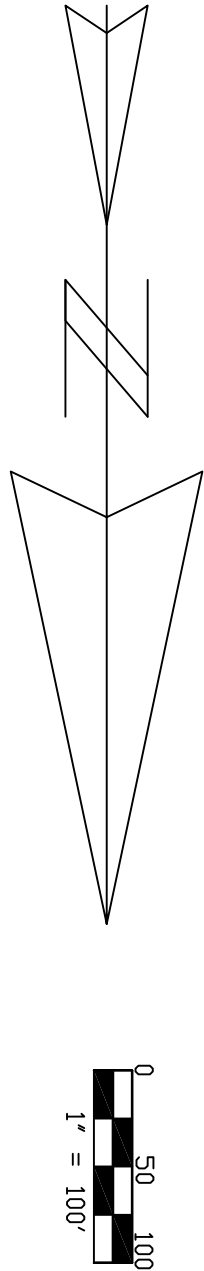

Final Plat

Cocklebur Subdivision  
GILLETTE, WY

Prepared for:  
City of Gillette  
Gillette, WY 82716

DOYLE SURVEYING, INC.  
801 E 4th, Suite 15  
Gillette, WY 82716  
PH: (307)686-2410

Revised: 5/14

Date of Preparation: April, 2014

SHT 2 OF 2