


EXHIBIT "A"

Castle Heights Estates Subdivision, Phase 1
Jordan Court to be vacated

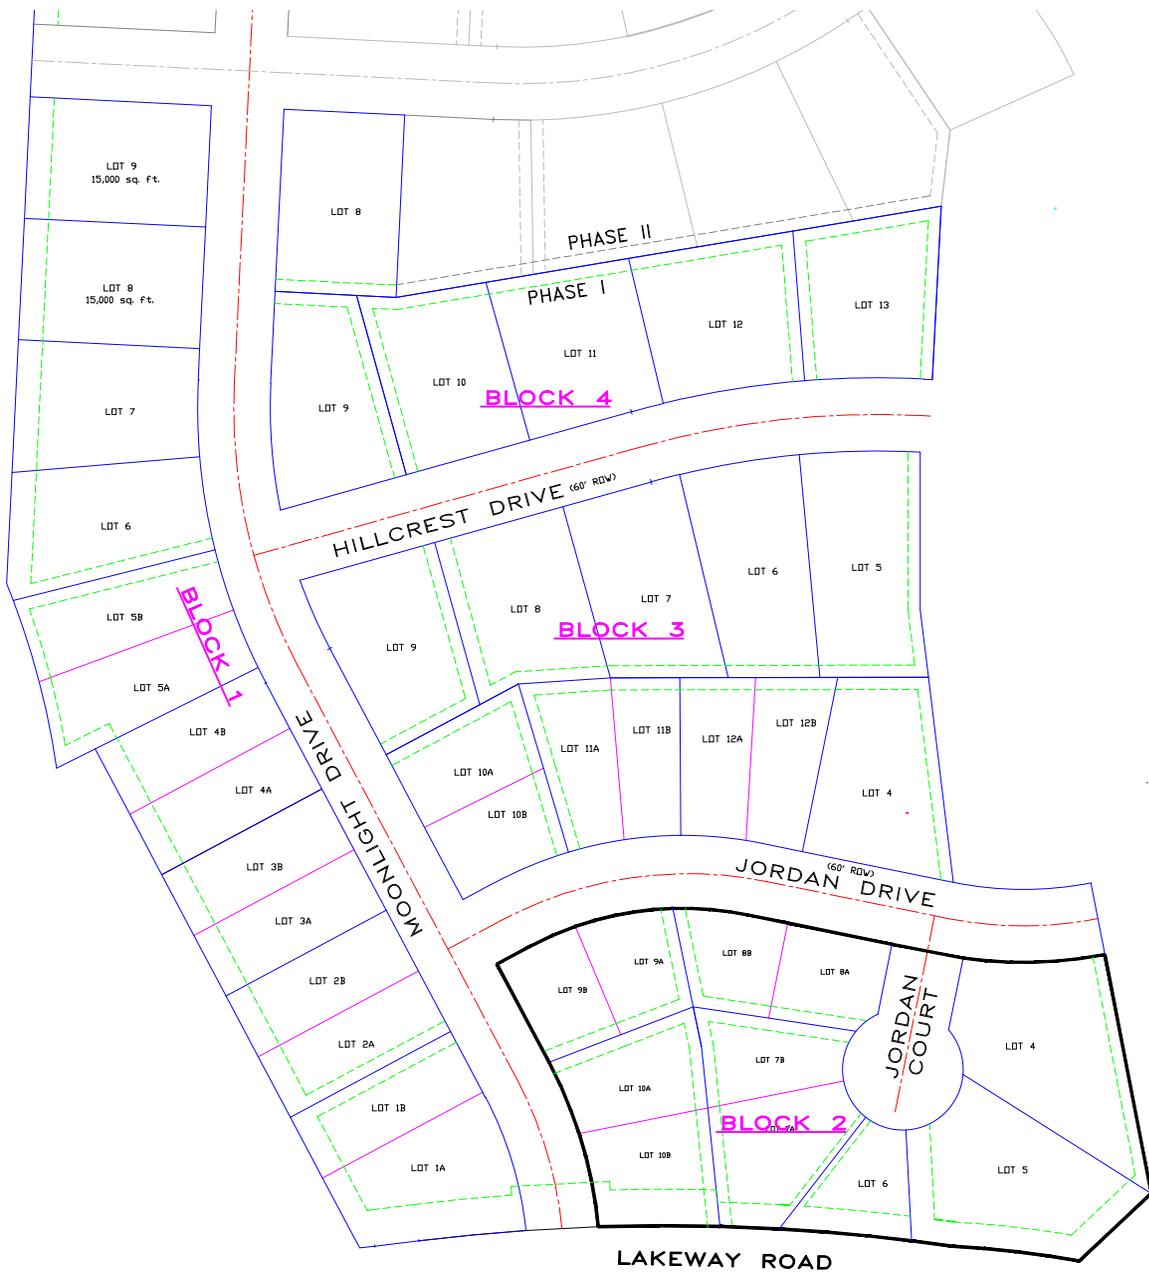

1 inch = 100 ft.



SHEET: 1 / 1	PREPARED FOR: Castle Group, LLC P.O. Box 1776 Gillette, WY 82717	TRACKING: 	BRUCE ENGINEERING, INC. 1300 EAST HWY 14-16 GILLETTE, WY 82716 (307) 686-2252 FAX: (307) 687-7163 CIVIL ENGINEERING • LAND SURVEYING • MANAGEMENT	SCALE: HORIZONTAL: NTS VERTICAL: 1"=100' DATE: 5/19/14	JOB No. 14-008 DATE: 5/19/14	DESIGN: SMB DRAWN: KAL CHECKED: SMB
----------------------------	---	-------------------	--	---	---------------------------------	---