


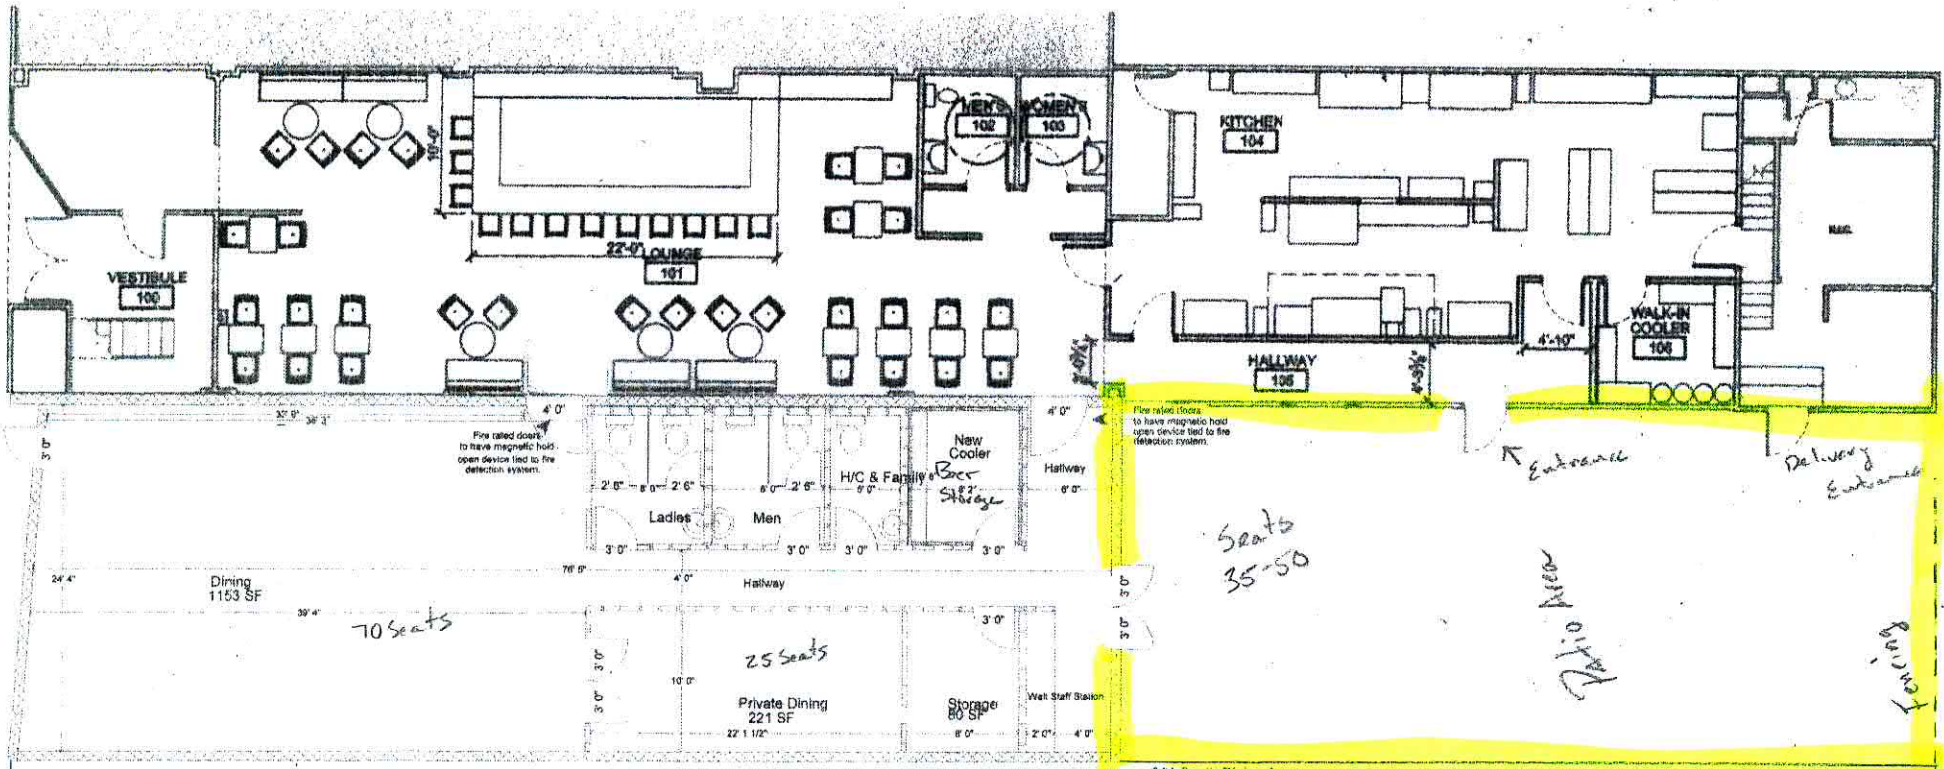

Existing walls are all non-load bearing and will be removed.

311 South Dining Area
Denali Construction
311 South Gillette Ave.
Gillette, WY 82716

60' X 24' AREA ON SOUTH SIDE OF BUILDING

NICK CARTER LAND FIRM