

EXHIBIT A



ZONE EXHIBIT

4510 S. DOUGLAS HIGHWAY

SITUATED IN TRACT M & VACATED PORTION OF CROW AVENUE

SUNBURST SUBDIVISION NO 3

CAMPBELL COUNTY, WYOMING

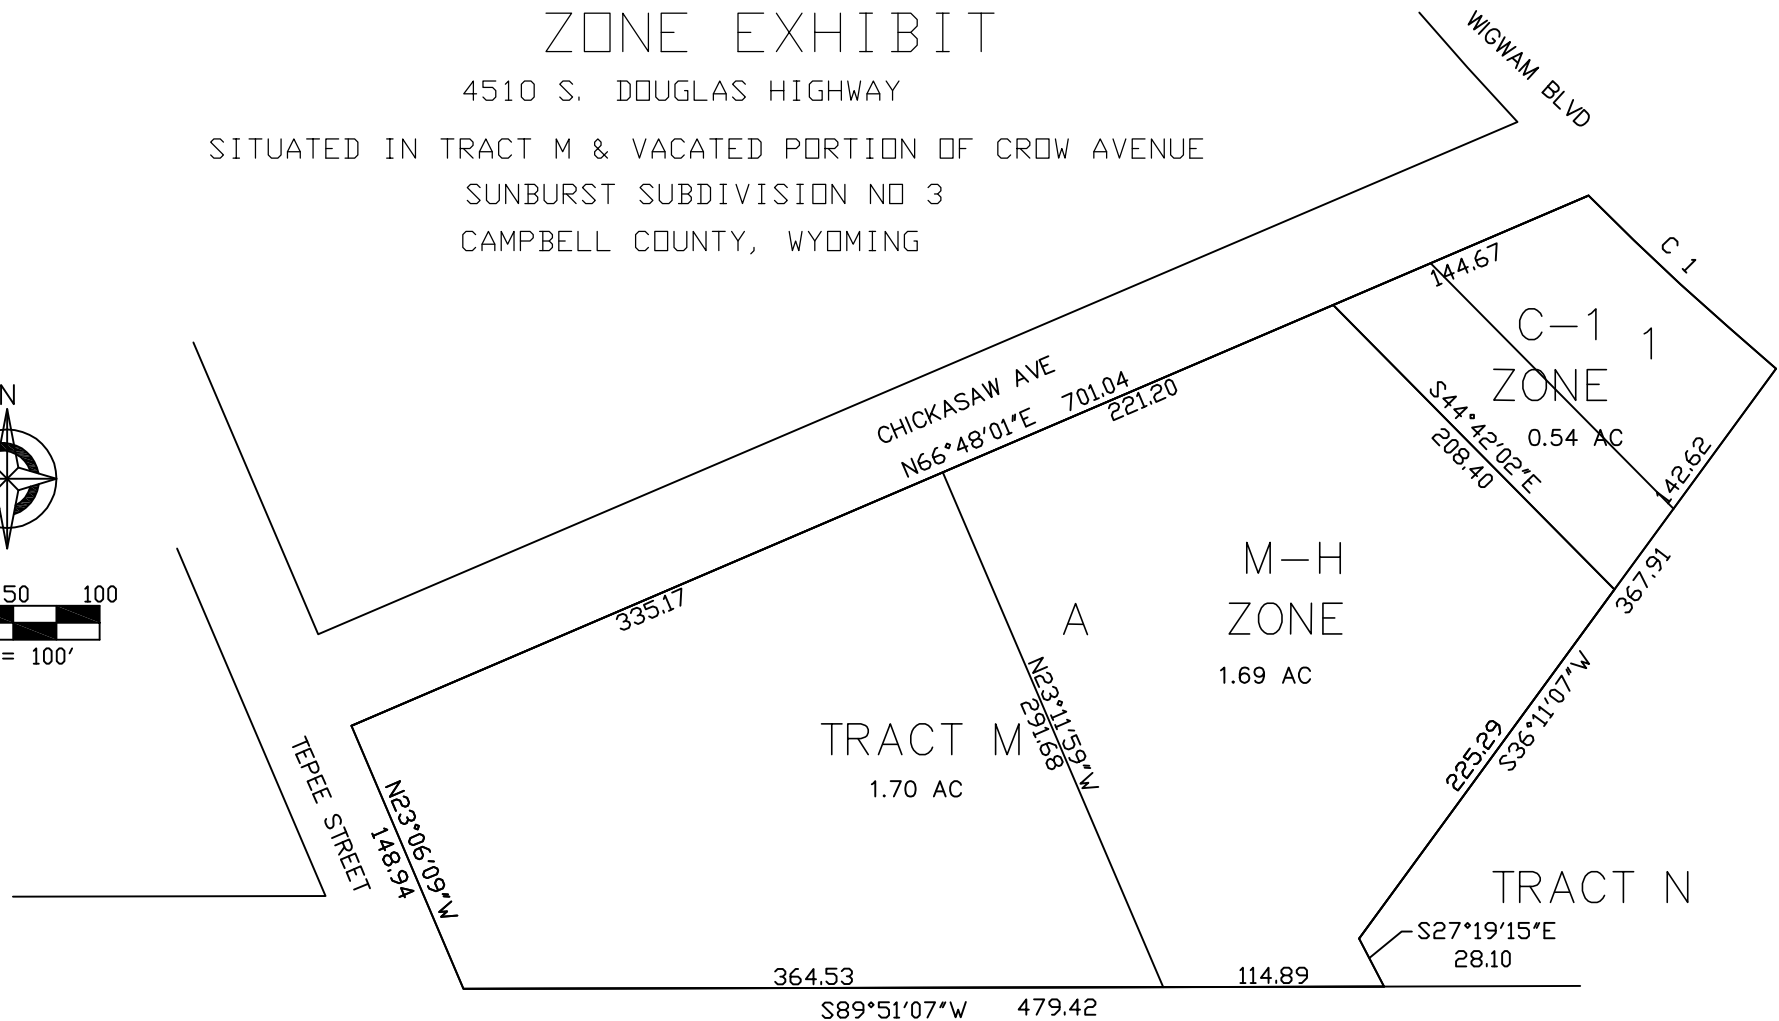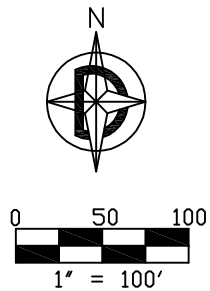

CURVE	DELTA ANGLE	RADIUS	ARC	CHORD	CHORD BEARING
C 1	04° 47' 04"	1592.39'	132.97'	132.94'	S 47° 22' 50" E

PREPARED FOR:
RICKY EDDY
1007 CHICKASAW AVE
GILLETTE, WY 82716

DATE OF PREPARATION: 06/23/2014

PREPARED BY:
DOYLE SURVEYING INC.
801 EAST FOURTH STREET
SUITE 15
GILLETTE, WY 82716
PH: (307) 686-2410