
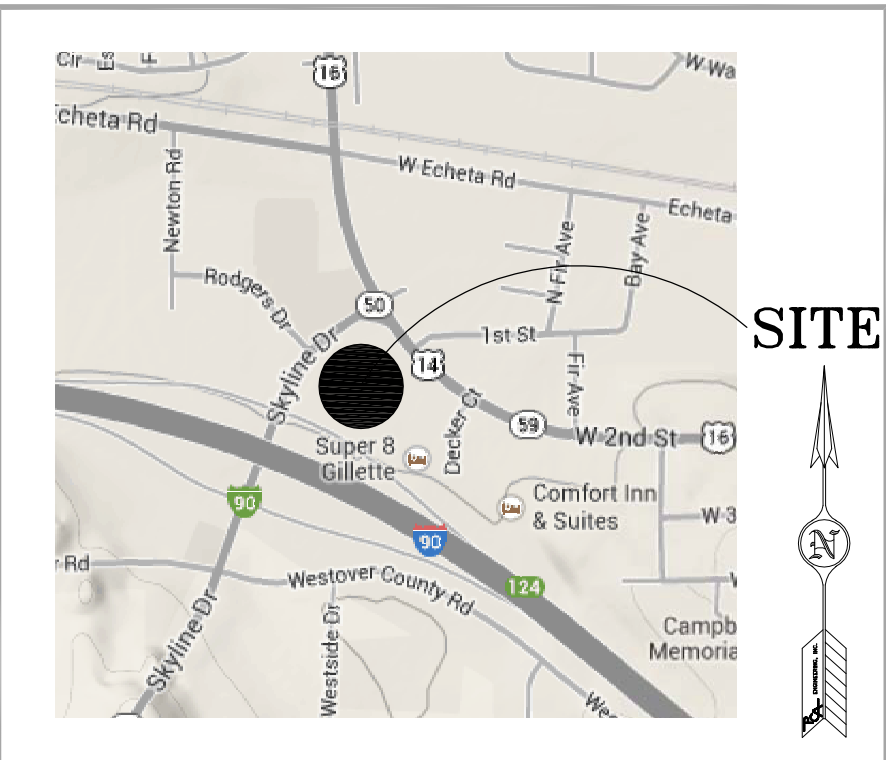


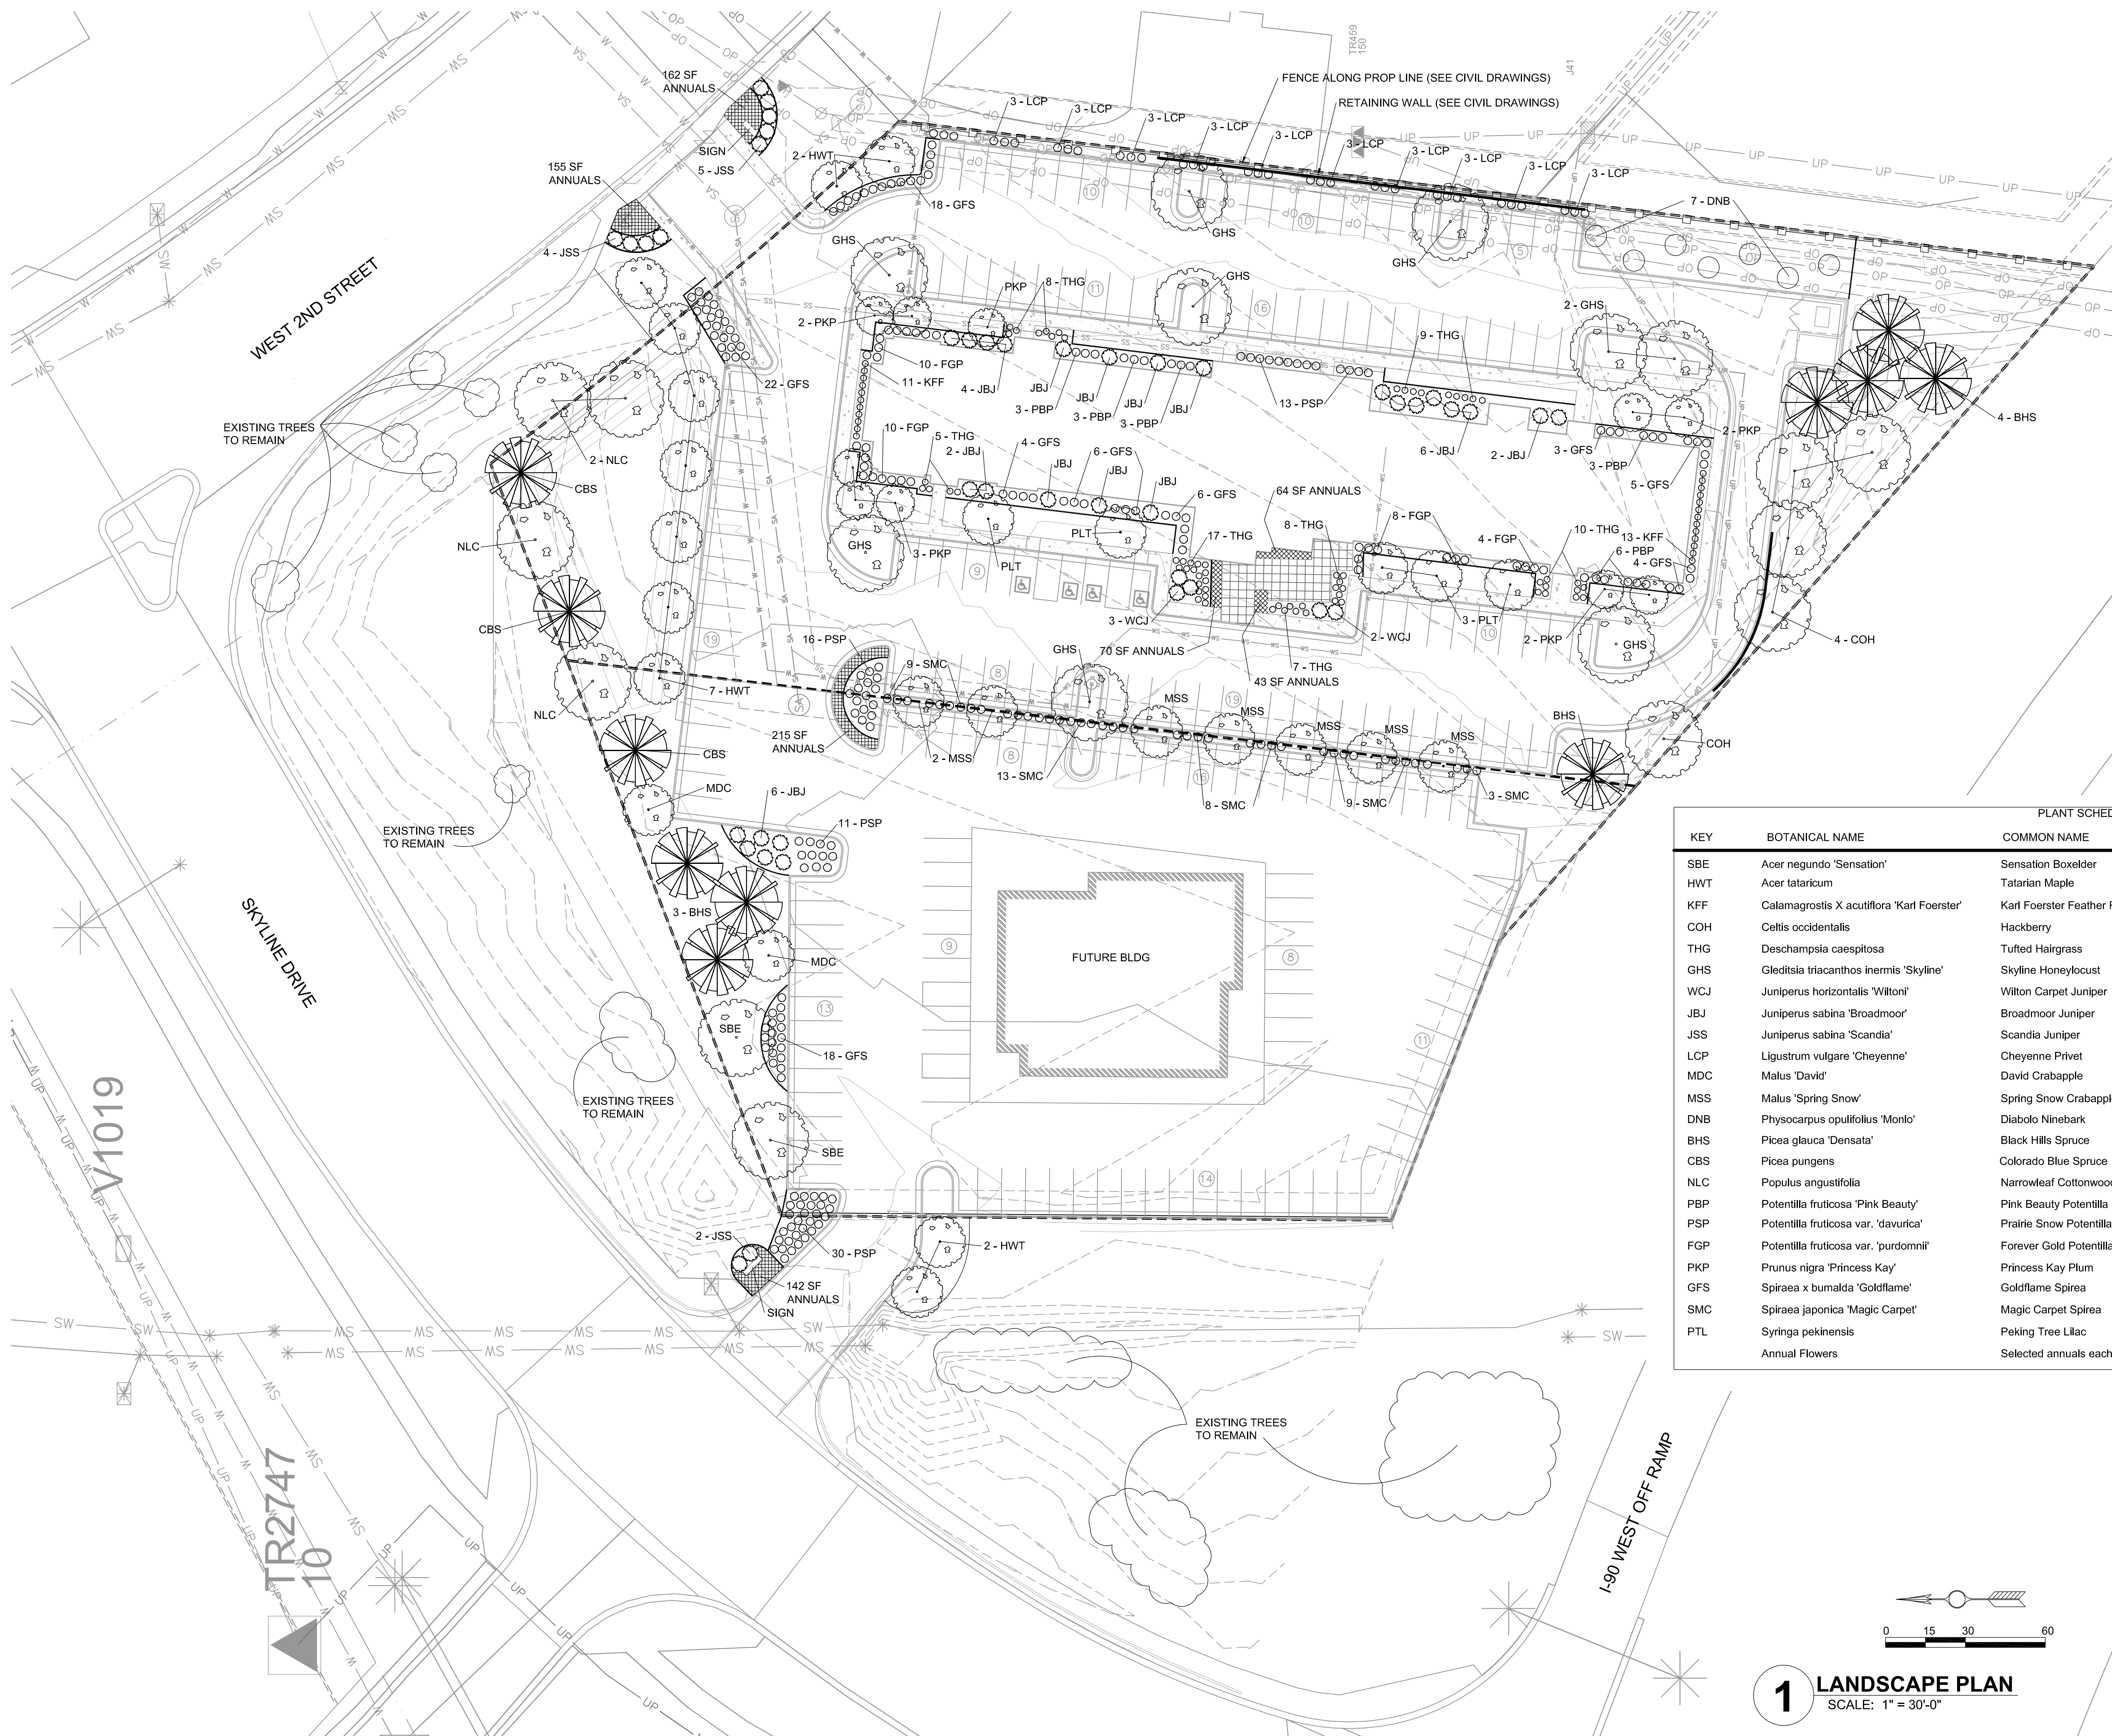

VICINITY MAP


- NOTES:
- ALL LANDSCAPE AREAS TO HAVE AUTOMATIC IRRIGATION SYSTEM. SOD AREAS TO HAVE POP-UP SPRAY OR ROTOR HEAD IRRIGATION. PLANTS IN ROCK OR WOOD MULCH AREAS TO HAVE DRIP IRRIGATION.
- IRRIGATION SYSTEM TO MEET CITY OF GILLETTE AND DEVELOPER REQUIREMENTS.
- LOCATION OF LANDSCAPE MATERIAL IS SUBJECT TO FIELD ADJUSTMENTS
- LANDSCAPE IRRIGATION SYSTEM SHALL BE DESIGNED AND INSTALLED BY A LOCAL LANDSCAPE INSTALLER.
- CONCRETE EDGER TO BE INSTALLED AT ALL COMMON EDGES BETWEEN SOD AND MULCH OR AS SHOWN ON THE LANDSCAPE PLAN.
- THE DEVELOPER IS RESPONSIBLE FOR INSTALLING LANDSCAPING AND IRRIGATION IN ACCORDANCE WITH THE CITY OF GILLETTE LANDSCAPE ORDINANCE.
- MAINTENANCE OF REQUIRED LANDSCAPING, INCLUDING PUBLIC RIGHTS-OF-WAY, WILL BE THE RESPONSIBILITY OF THE LANDOWNER IN ACCORDANCE WITH THE CITY OF GILLETTE LANDSCAPE ORDINANCE.

PLANT SCHEDULE				
KEY	BOTANICAL NAME	COMMON NAME	QUANTITY	SIZE
SBE	Acer negundo 'Sensation'	Sensation Boxelder	3	2 1/2" Caliper
HWT	Acer tataricum	Tatarian Maple	11	2 1/2" Caliper
KFF	Calamagrostis X acutiflora 'Karl Foerster'	Karl Foerster Feather Reed Grass	24	18" Height min.
COH	Celtis occidentalis	Hackberry	5	2 1/2" Caliper
THG	Deschampsia caespitosa	Tufted Hairgrass	64	12" Height min
GHS	Gleditsia triacanthos inermis 'Skyline'	Skyline Honeylocust	9	2 1/2" Caliper
WCJ	Juniperus horizontalis 'Wiltoni'	Wilton Carpet Juniper	5	24" Spread min.
JBj	Juniperus sabina 'Broadmoor'	Broadmoor Juniper	27	24" Spread min.
JSS	Juniperus sabina 'Scandia'	Scandia Juniper	11	24" Spread min.
LCP	Ligustrum vulgare 'Cheyenne'	Cheyenne Privet	30	30" Height min
MDC	Malus 'David'	David Crabapple	2	1 1/2" Caliper
MSS	Malus 'Spring Snow'	Spring Snow Crabapple	7	1 1/2" Caliper
DNB	Physocarpus opulifolius 'Monlo'	Diablo Ninebark	7	#7 Container
BHS	Picea glauca 'Densata'	Black Hills Spruce	8	8' Height
CBS	Picea pungens	Colorado Blue Spruce	3	8' Height
NLC	Populus angustifolia	Narrowleaf Cottonwood	4	2 1/2" Caliper
PBP	Potentilla fruticosa 'Pink Beauty'	Pink Beauty Potentilla	15	12" Height min.
PSP	Potentilla fruticosa var. 'davurica'	Prairie Snow Potentilla	70	12" Height min.
FGP	Potentilla fruticosa var. 'purdornii'	Forever Gold Potentilla	32	12" Height min.
PKP	Prunus nigra 'Princess Kay'	Princess Kay Plum	10	12" Height min.
GFS	Spiraea x bumalda 'Goldflame'	Goldflame Spirea	86	18" Height min.
SMC	Spiraea japonica 'Magic Carpet'	Magic Carpet Spirea	42	12" Height min.
PTL	Syringa pekinensis	Peking Tree Lilac	5	1 1/2" Caliper
	Annual Flowers	Selected annuals each spring.	851 SF	4" Pots

Prepared for:
TOWER WEST HOLDINGS, LLC
AFTAB KHAN
109 N. US HWY 14/16
GILLETTE, WY 82718
307-686-2210



COPYRIGHT © ALL RIGHTS RESERVED BY PCA ENGINEERING, INC		
Drawn by: DO	Design by: DO	Reviewed by: DO
Revision Date	Revision	Description
PCA Project Number: 143684.00		
Date: Sept. 09, 2014		

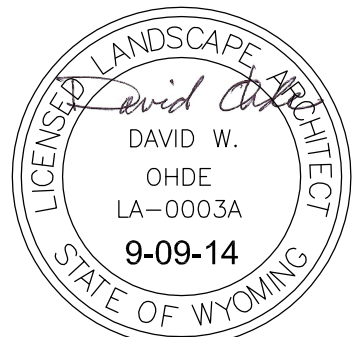

TOWNSHIP SUITES
LANDSCAPE
PLAN

LANDSCAPE PLAN