


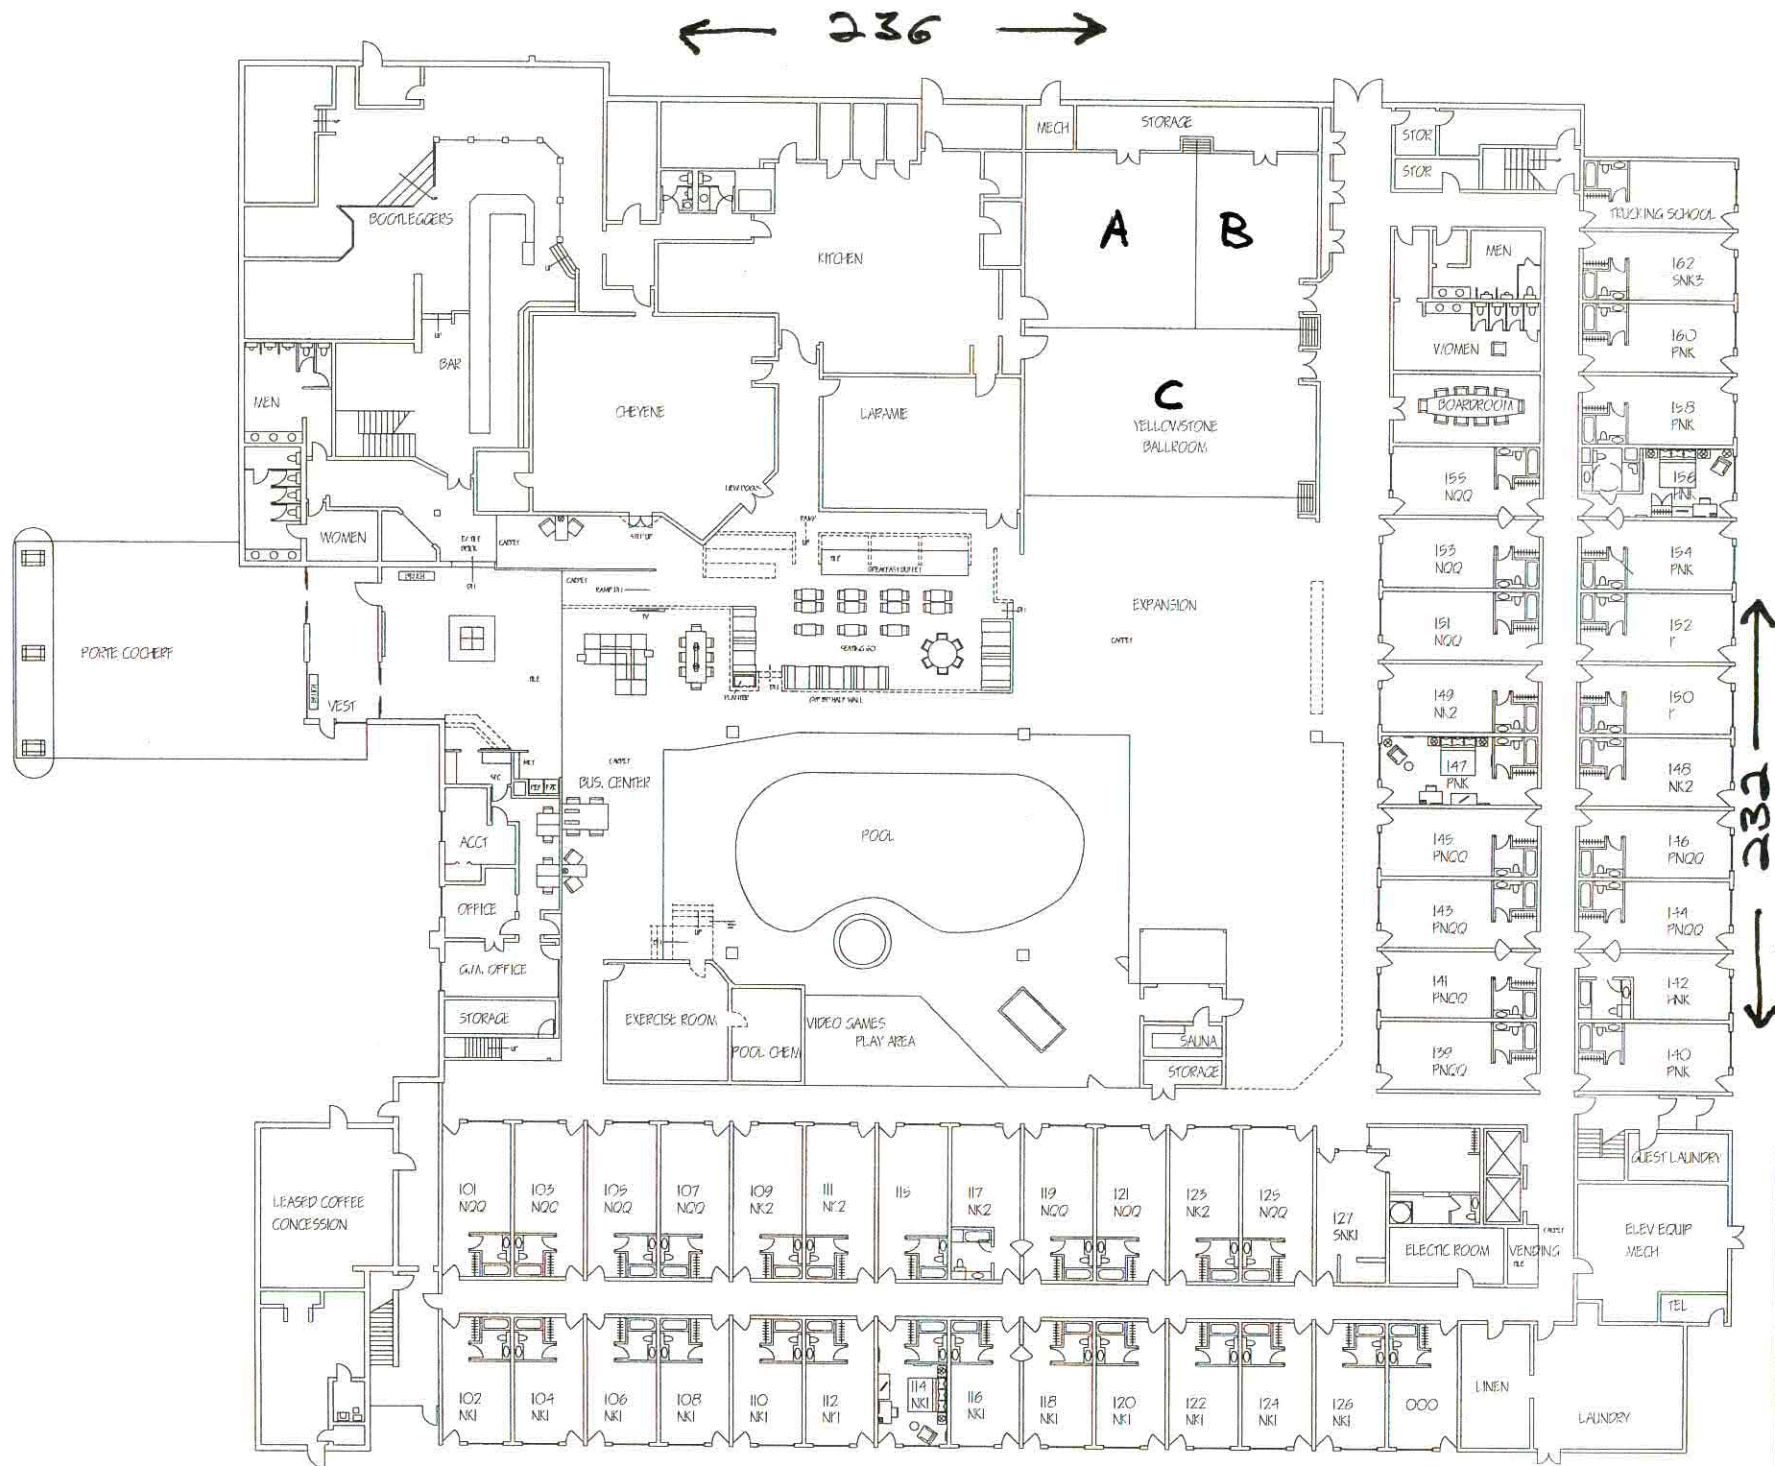

1641 South Robert Street, Suite C
West Saint Paul, Minnesota 55118
Telephone: 651-306-0111
Fax: 651-306-0777

These drawings are for design development only.
Do not use for construction purposes.

Revised/Issue	Date

GENERAL NOTES

PROJECT
CLARION INN
GLETTE, WY

2009 S. DOUGLAS HWY.
GLETTE, WY 82718
Telephone: 307-686-3000
Fax: 307-686-4018

Scale: CG-WY	PROPOSED PLAN
4.7.14	A12
1/8" = 1'-0"	



541 South Robert Street, Suite C
West Saint Paul, Minnesota 55118
Telephone: 651-306-0111
Fax: 651-306-0777

These drawings are for design development only.
Do not use for construction purposes.

Revision/Date	Date

GENERAL NOTES

PROJECT
CLARION INN
OLETTE, WY

2009 S. DOUGLAS HWY.
OLETTE, WY 82716
Telephone: 307-686-3000
Fax: 307-686-4016

CS-WY
17-8-2013
1/8" = 1'-0"
LVL 2
A2.1



Marie
DESIGN
GROUP

1541 South Robert Street, Suite C
West Saint Paul, Minnesota 55118
Telephone: 651-306-0111
Fax: 651-306-0777

These drawings are for design
development only.
Do not use for construction
purposes.

Revision/Date	Date

GENERAL NOTES

PROJECT
CLARION INN
GLETTE, WY

2008 S. DOUGLAS HWY
GLETTE, WY 82718
Telephone: 307-686-3000
Fax: 307-686-4018

CD-WY
11-8-2013
1/8" = 1'-0"

LEVEL 3
A2.2

Meeting Room Details

	Dimensions	Square ft.	Theater	Classroom	Conference	U-Shape	Rounds
<i>Boardroom</i>	11'x26'				14		
<i>Dillinger's</i>	22'x36'	792	30	24	28	20	32
<i>Bonnie</i>	27'x30'	825	35	16	12	12	24
<i>Clyde</i>	22'x30'	675	25	12	12	12	24
<i>Bonnie & Clyde</i>	30'x50'	1500	75	35	36	32	48
<i>Capone</i>	31'x50'	1550	100	50	36	32	56
<i>Old Chicago</i>	61'x50'	3050	200	90	44	48	120
<i>Old Chicago + Terrace</i>		7000	300+	150			300

Equipment

House Sound System

(Exception of Board Room and Dillinger's)

- Lavalier Microphone
- Wireless Microphone
- Audio Connection for Computer

T.V. Cart with 42" Flat Screen and DVD Player

LCD Projector

Flip Chart Easels with Paper and Markers

Dry Erase Board on Easel with Markers and Eraser

Podium

Stage

Portable Bar

8' and 5' projection screen

Extension Cords and Surge Protectors

United States and Wyoming Flags

(All items are subject to additional charges and are based on availability)

A guaranteed count is required 7 business days prior to your event. All prices are subject to change until 30 days prior to your event and are subject to a 10% service charge and 6% sales tax.