


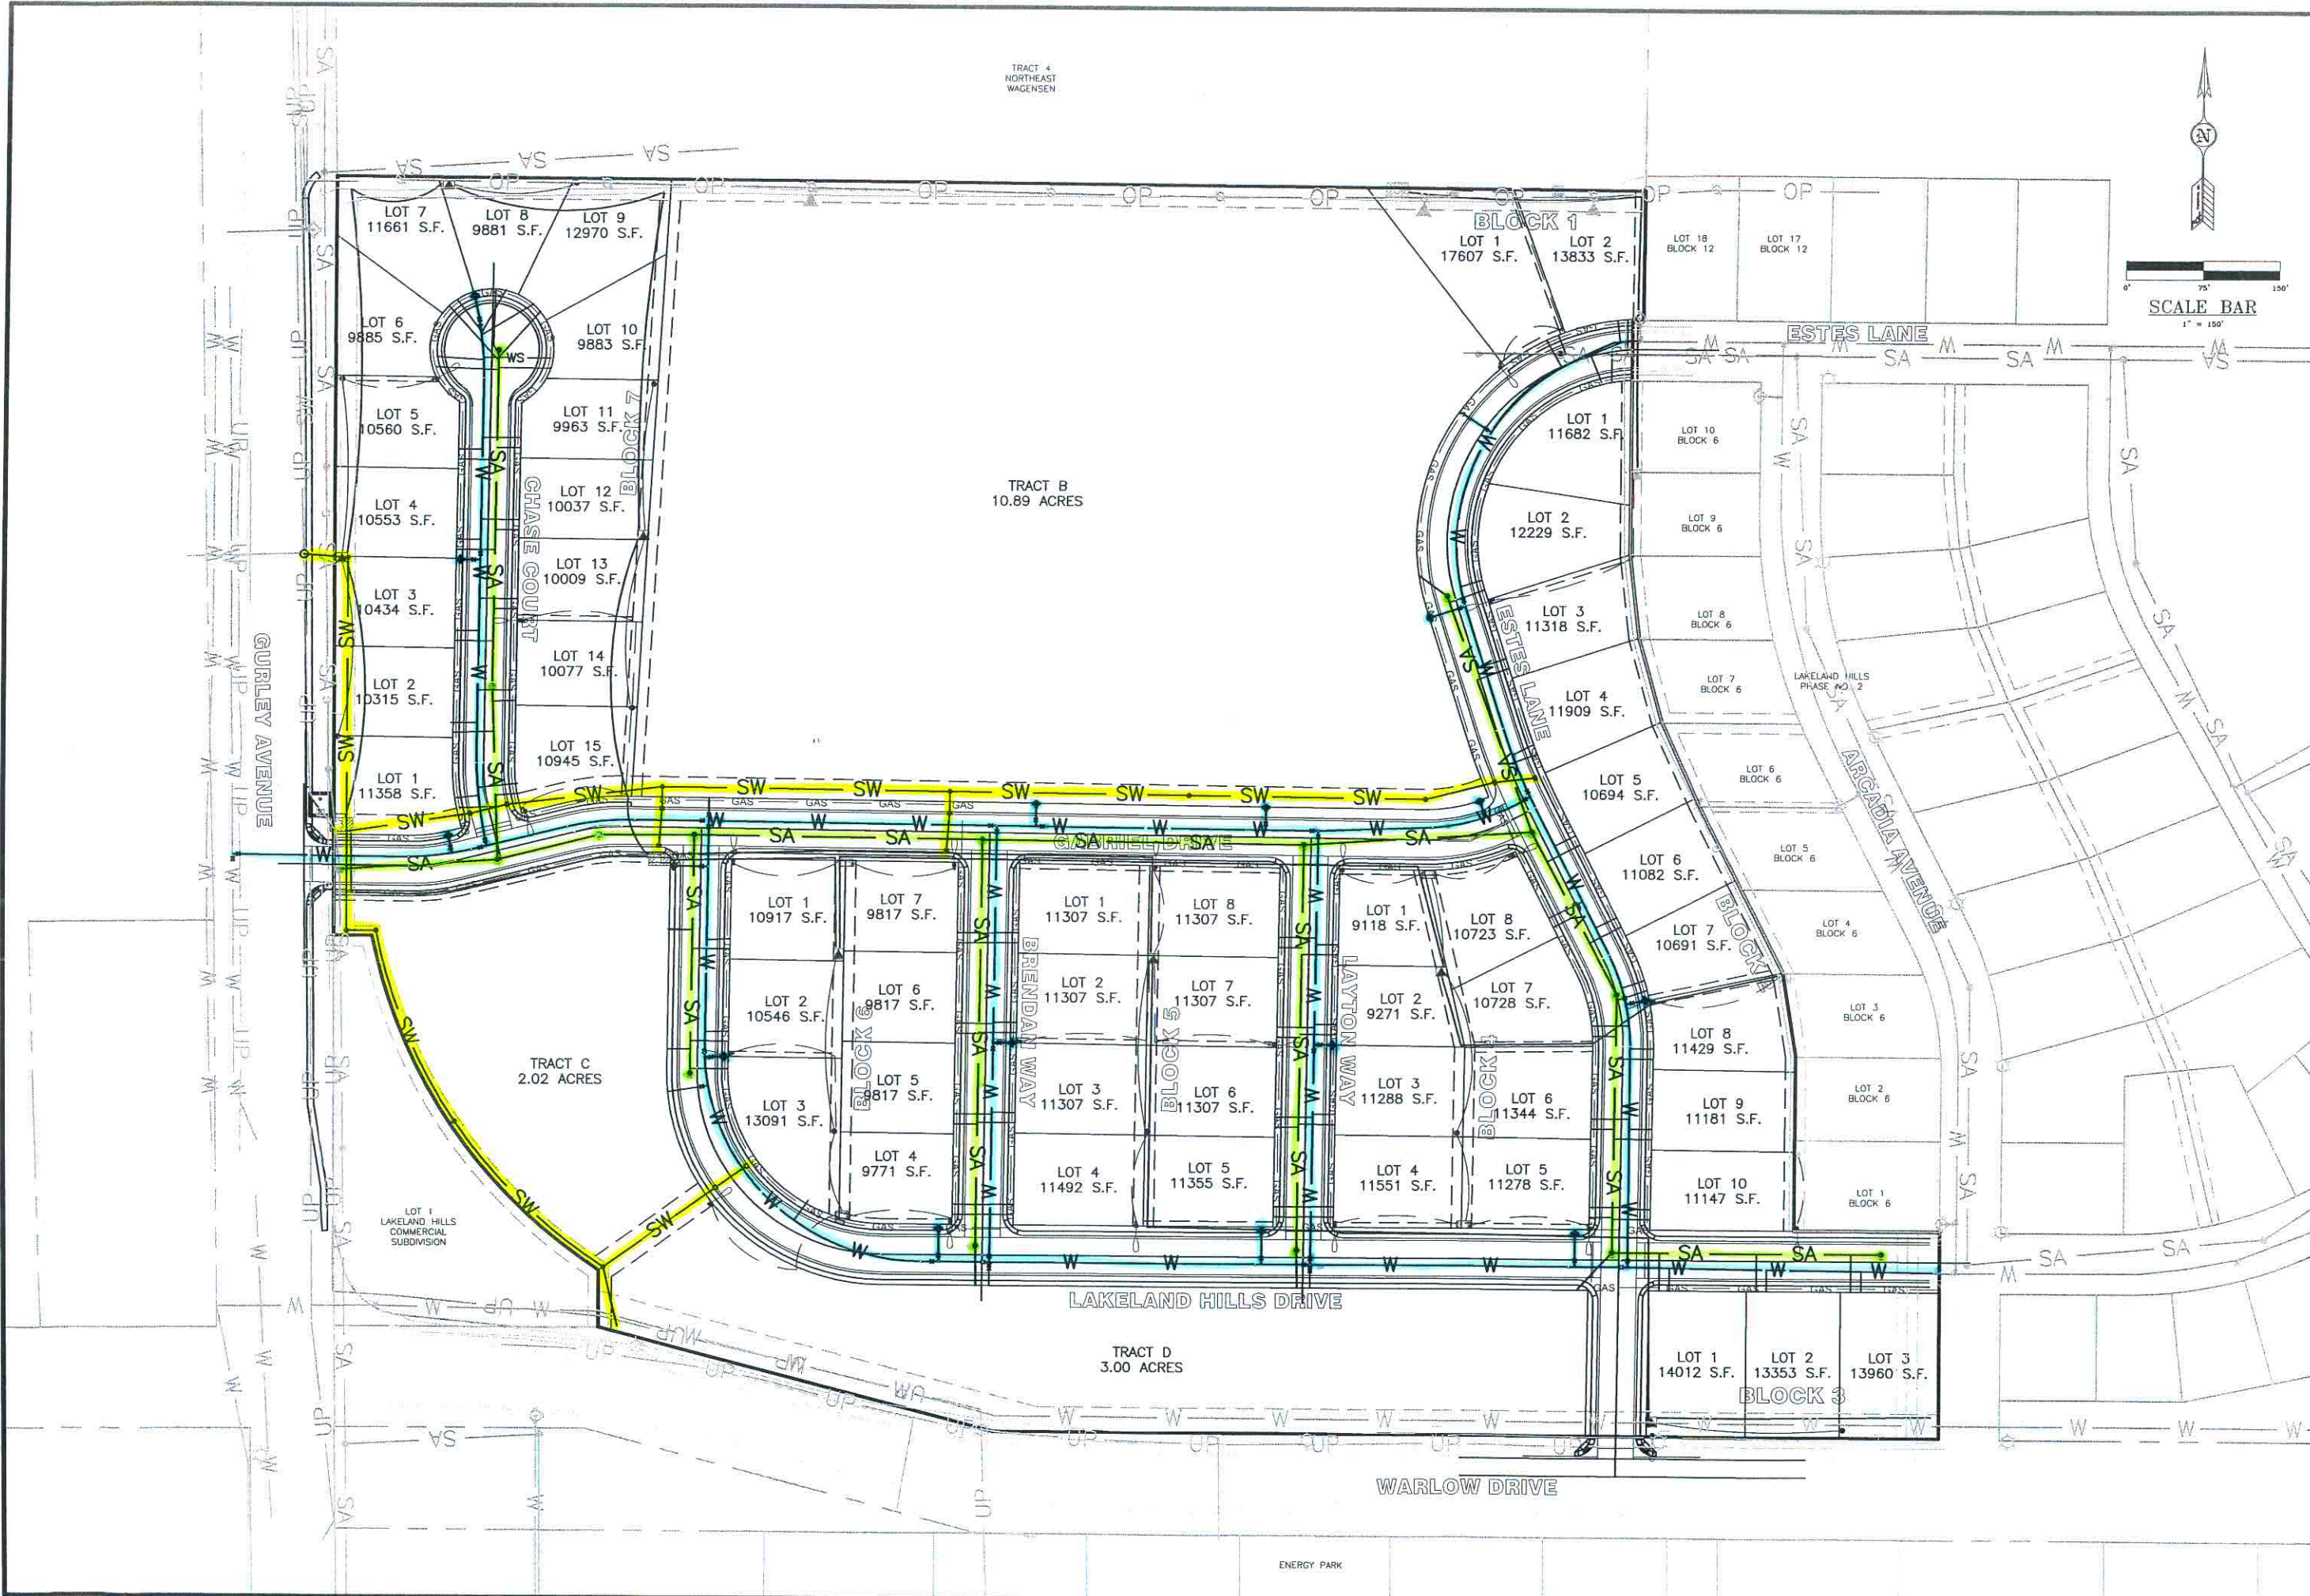

REV. #	REVISION DESCRIPTION	DATE	BY
1	INTERIM D.O.C.R.	1/13	AB
2	D.O.C.R.	10/14	BJH

LAKELAND HILLS SUBDIVISION PHASE 3

OVERALL UTILITIES

4506 Wigwam Blvd.
P.O. Box 2185
Cheyenne, Wyoming 82718
307-637-0600

PCA ENGINEERING, INC.

Copyright © All Rights Reserved by PCA Engineering, Inc.

PCA Project Number: 123527.00

DATE: 11/21/2014
DRAWN BY: CS
APPROVED BY: TS

OVERALL UTILITIES
OU-1