


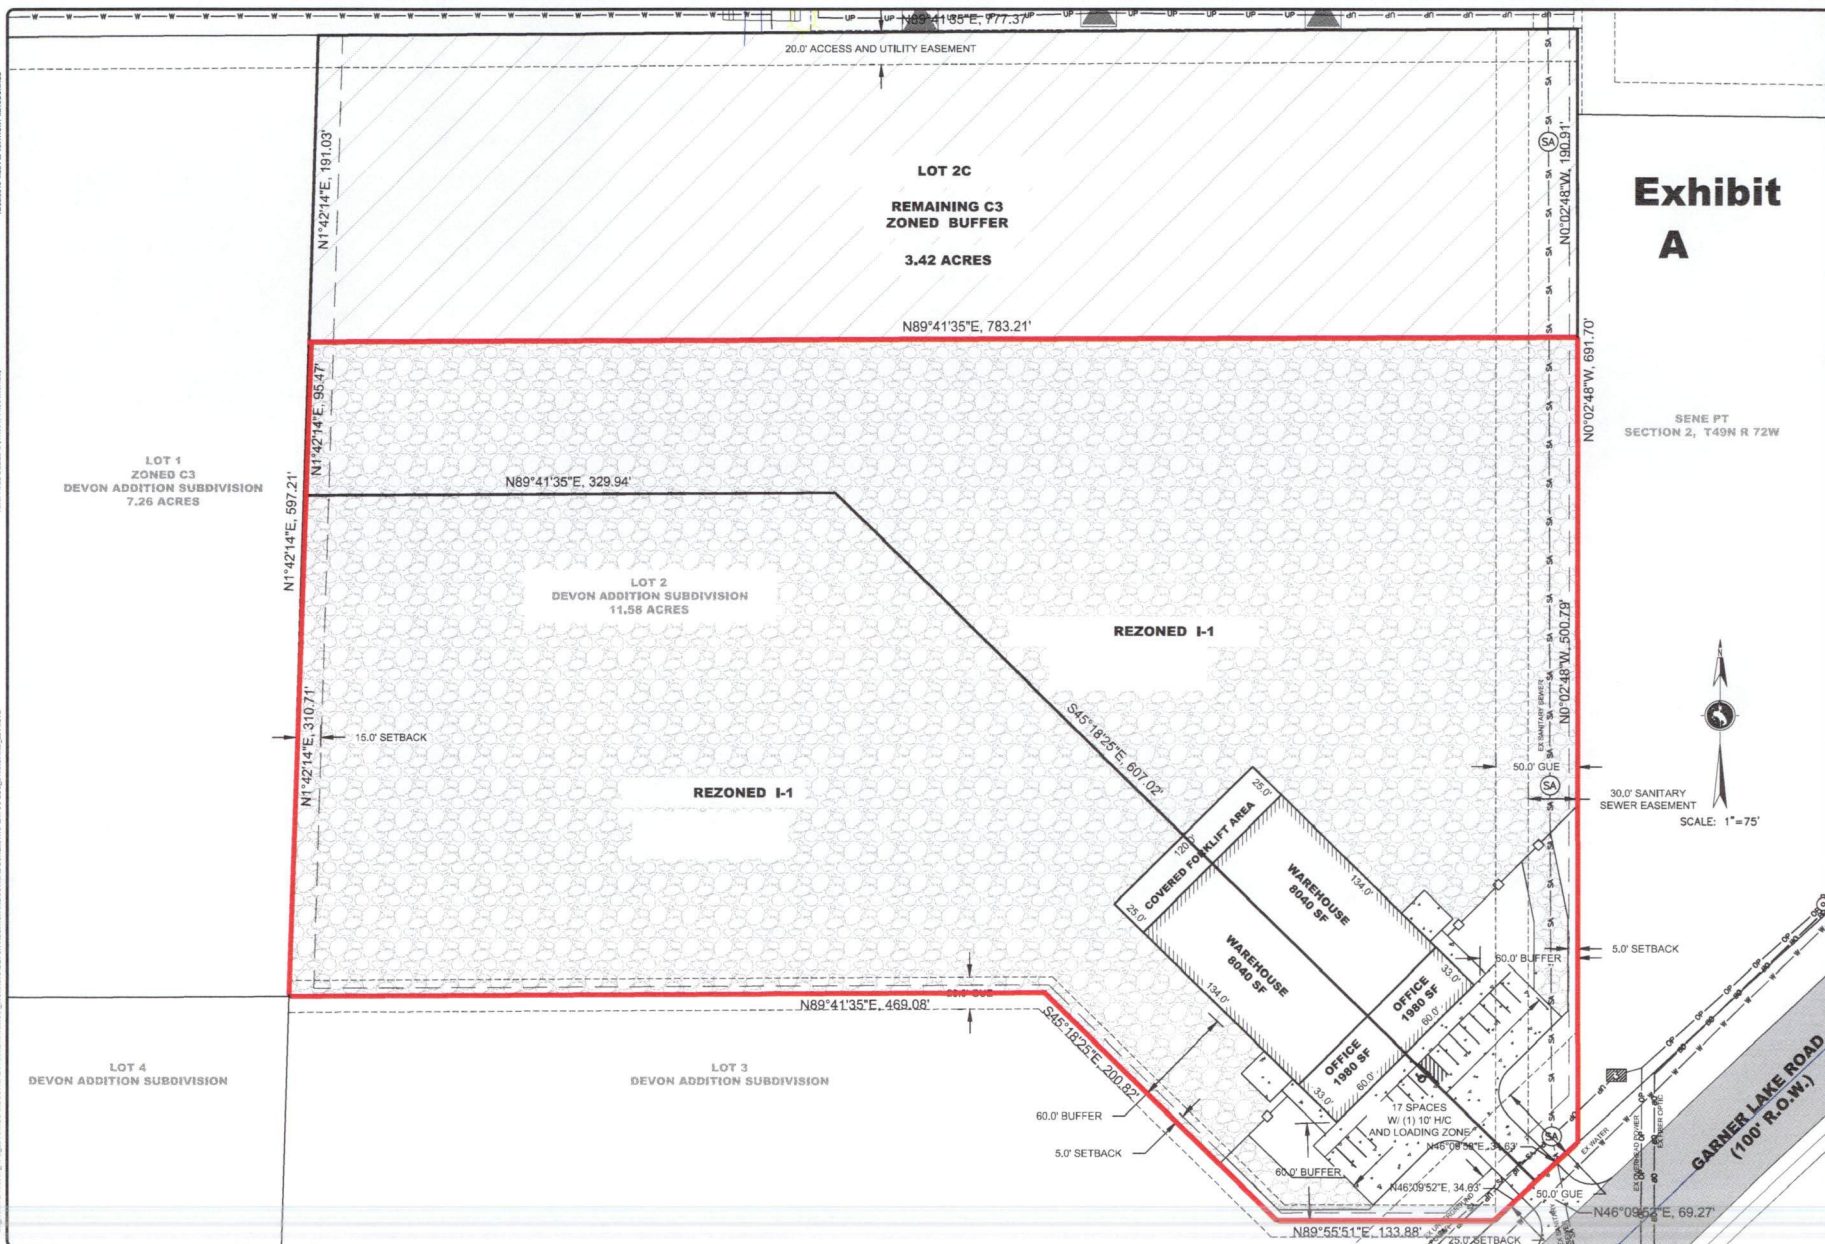

FOR	HIGH PLAINS BUILDERS LLC
	PO Box 2756 Gallatin, WY • 307.257.2352
BY:	ECS ENGINEERS 511 East 4th Street, Suite 3 Gallatin, WY 82716 • 307.670.8977
Book Number: 13-002015	Scale: AS SHOWN Sheet: 1/1

DEVON ADDITION
INDUSTRIAL PARK
SCHEMATIC SITE LAYOUT

[illegible]

X01