


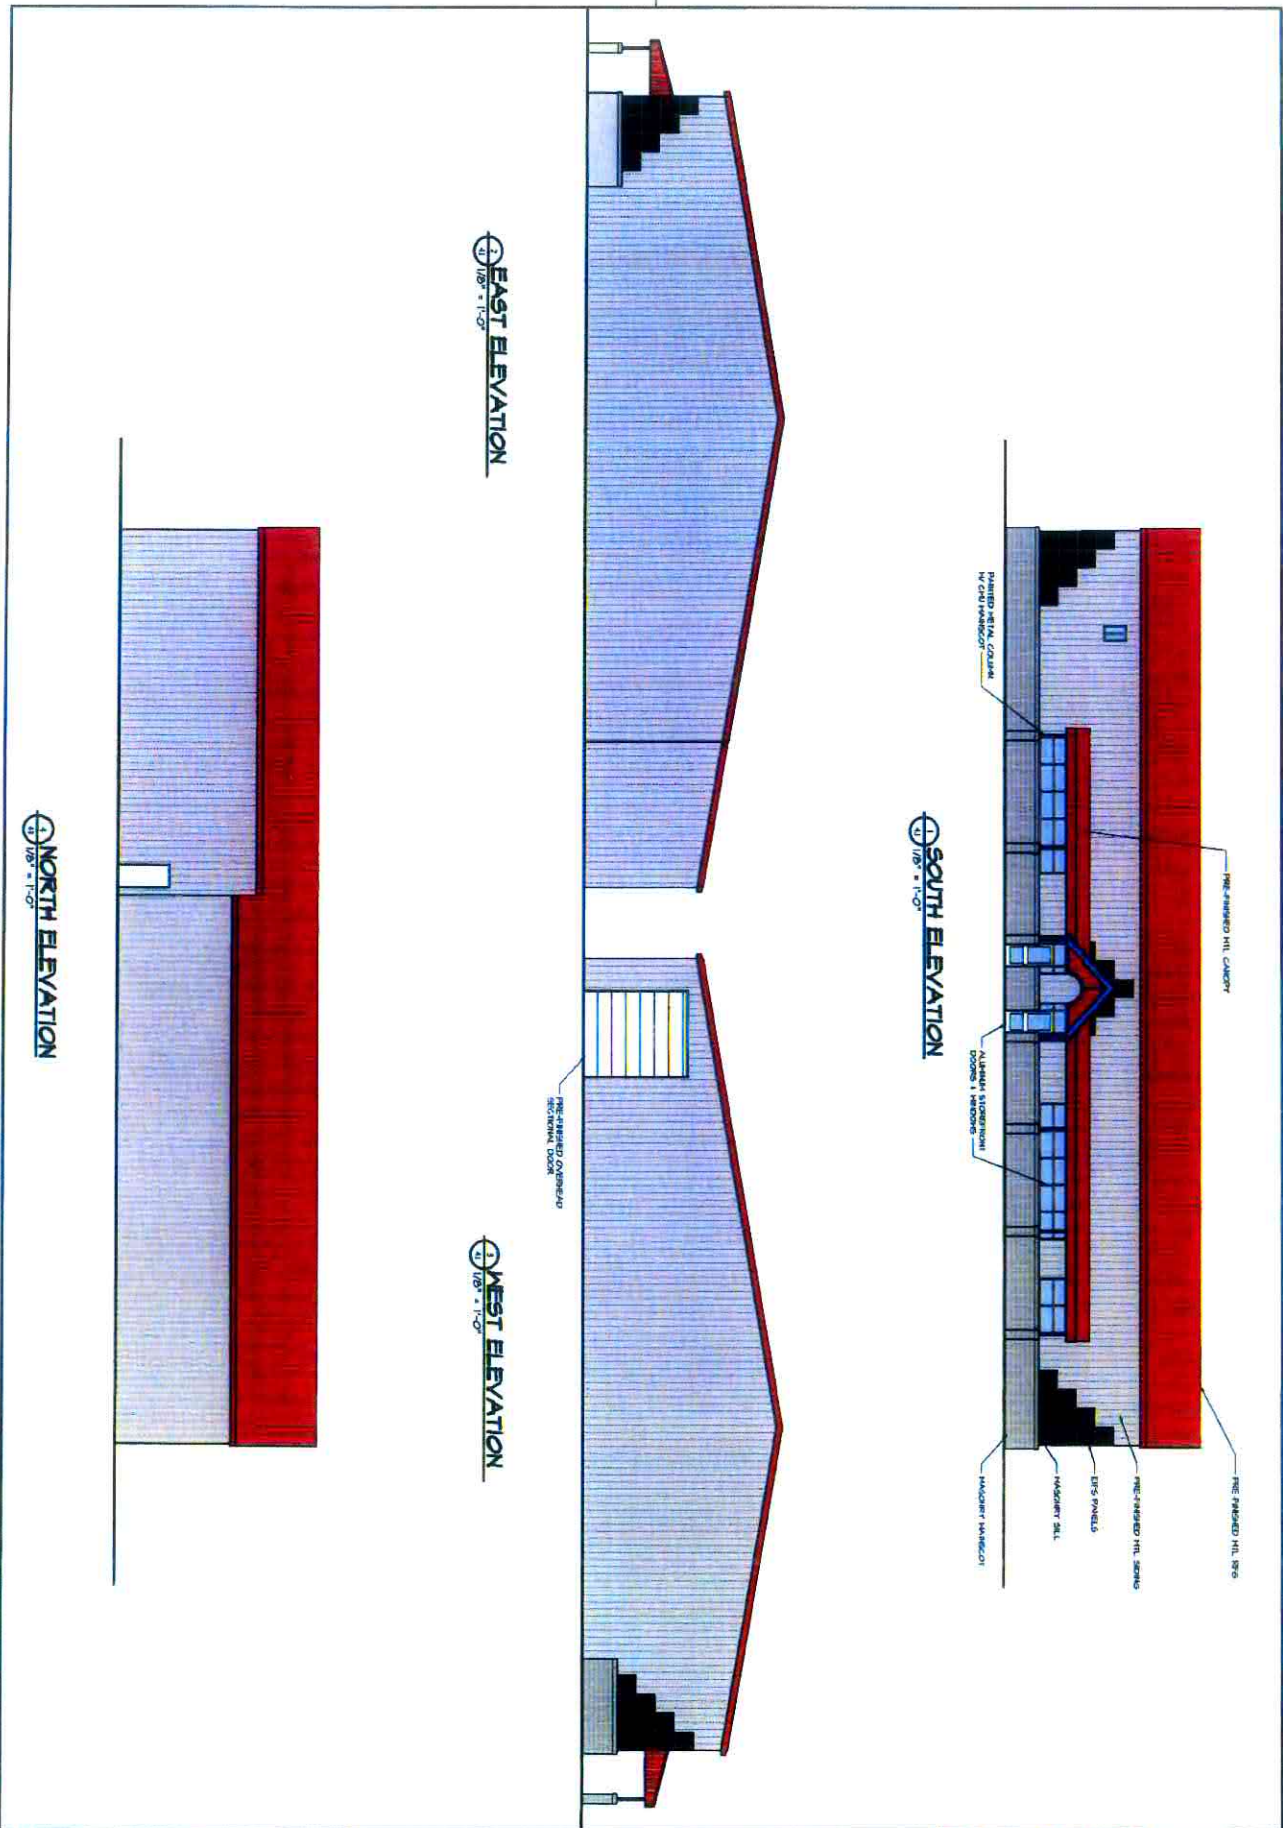

PRELIMINARY

REVISION			
NO.	DATE	BY	CHKD.

RAZOR CITY LIQUORS NEW STORE GILLETTE, WYOMING


SCHUTZ FOSS
 ARCHITECTS, P.C.
 ARCHITECTURE • INTERIORS • PLANNING
 BILLINGS, MT. & GILLETTE, WY. & DICKINSON, N.D.
 www.schutzfoss.com

4.1
 Project No. 1155