
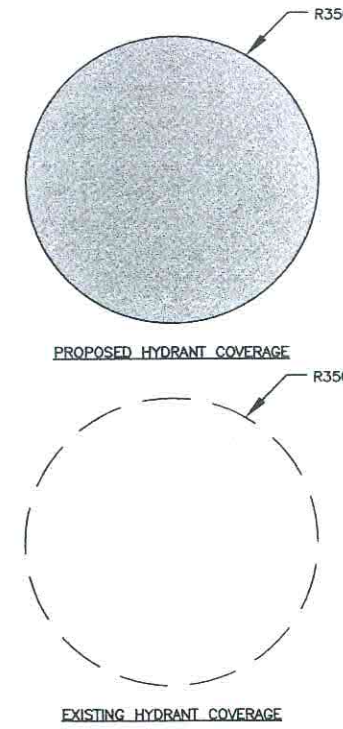
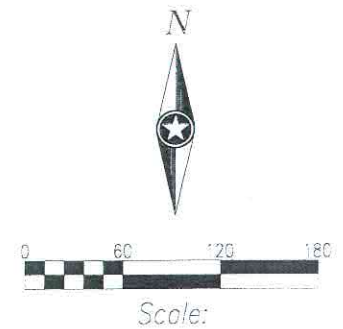


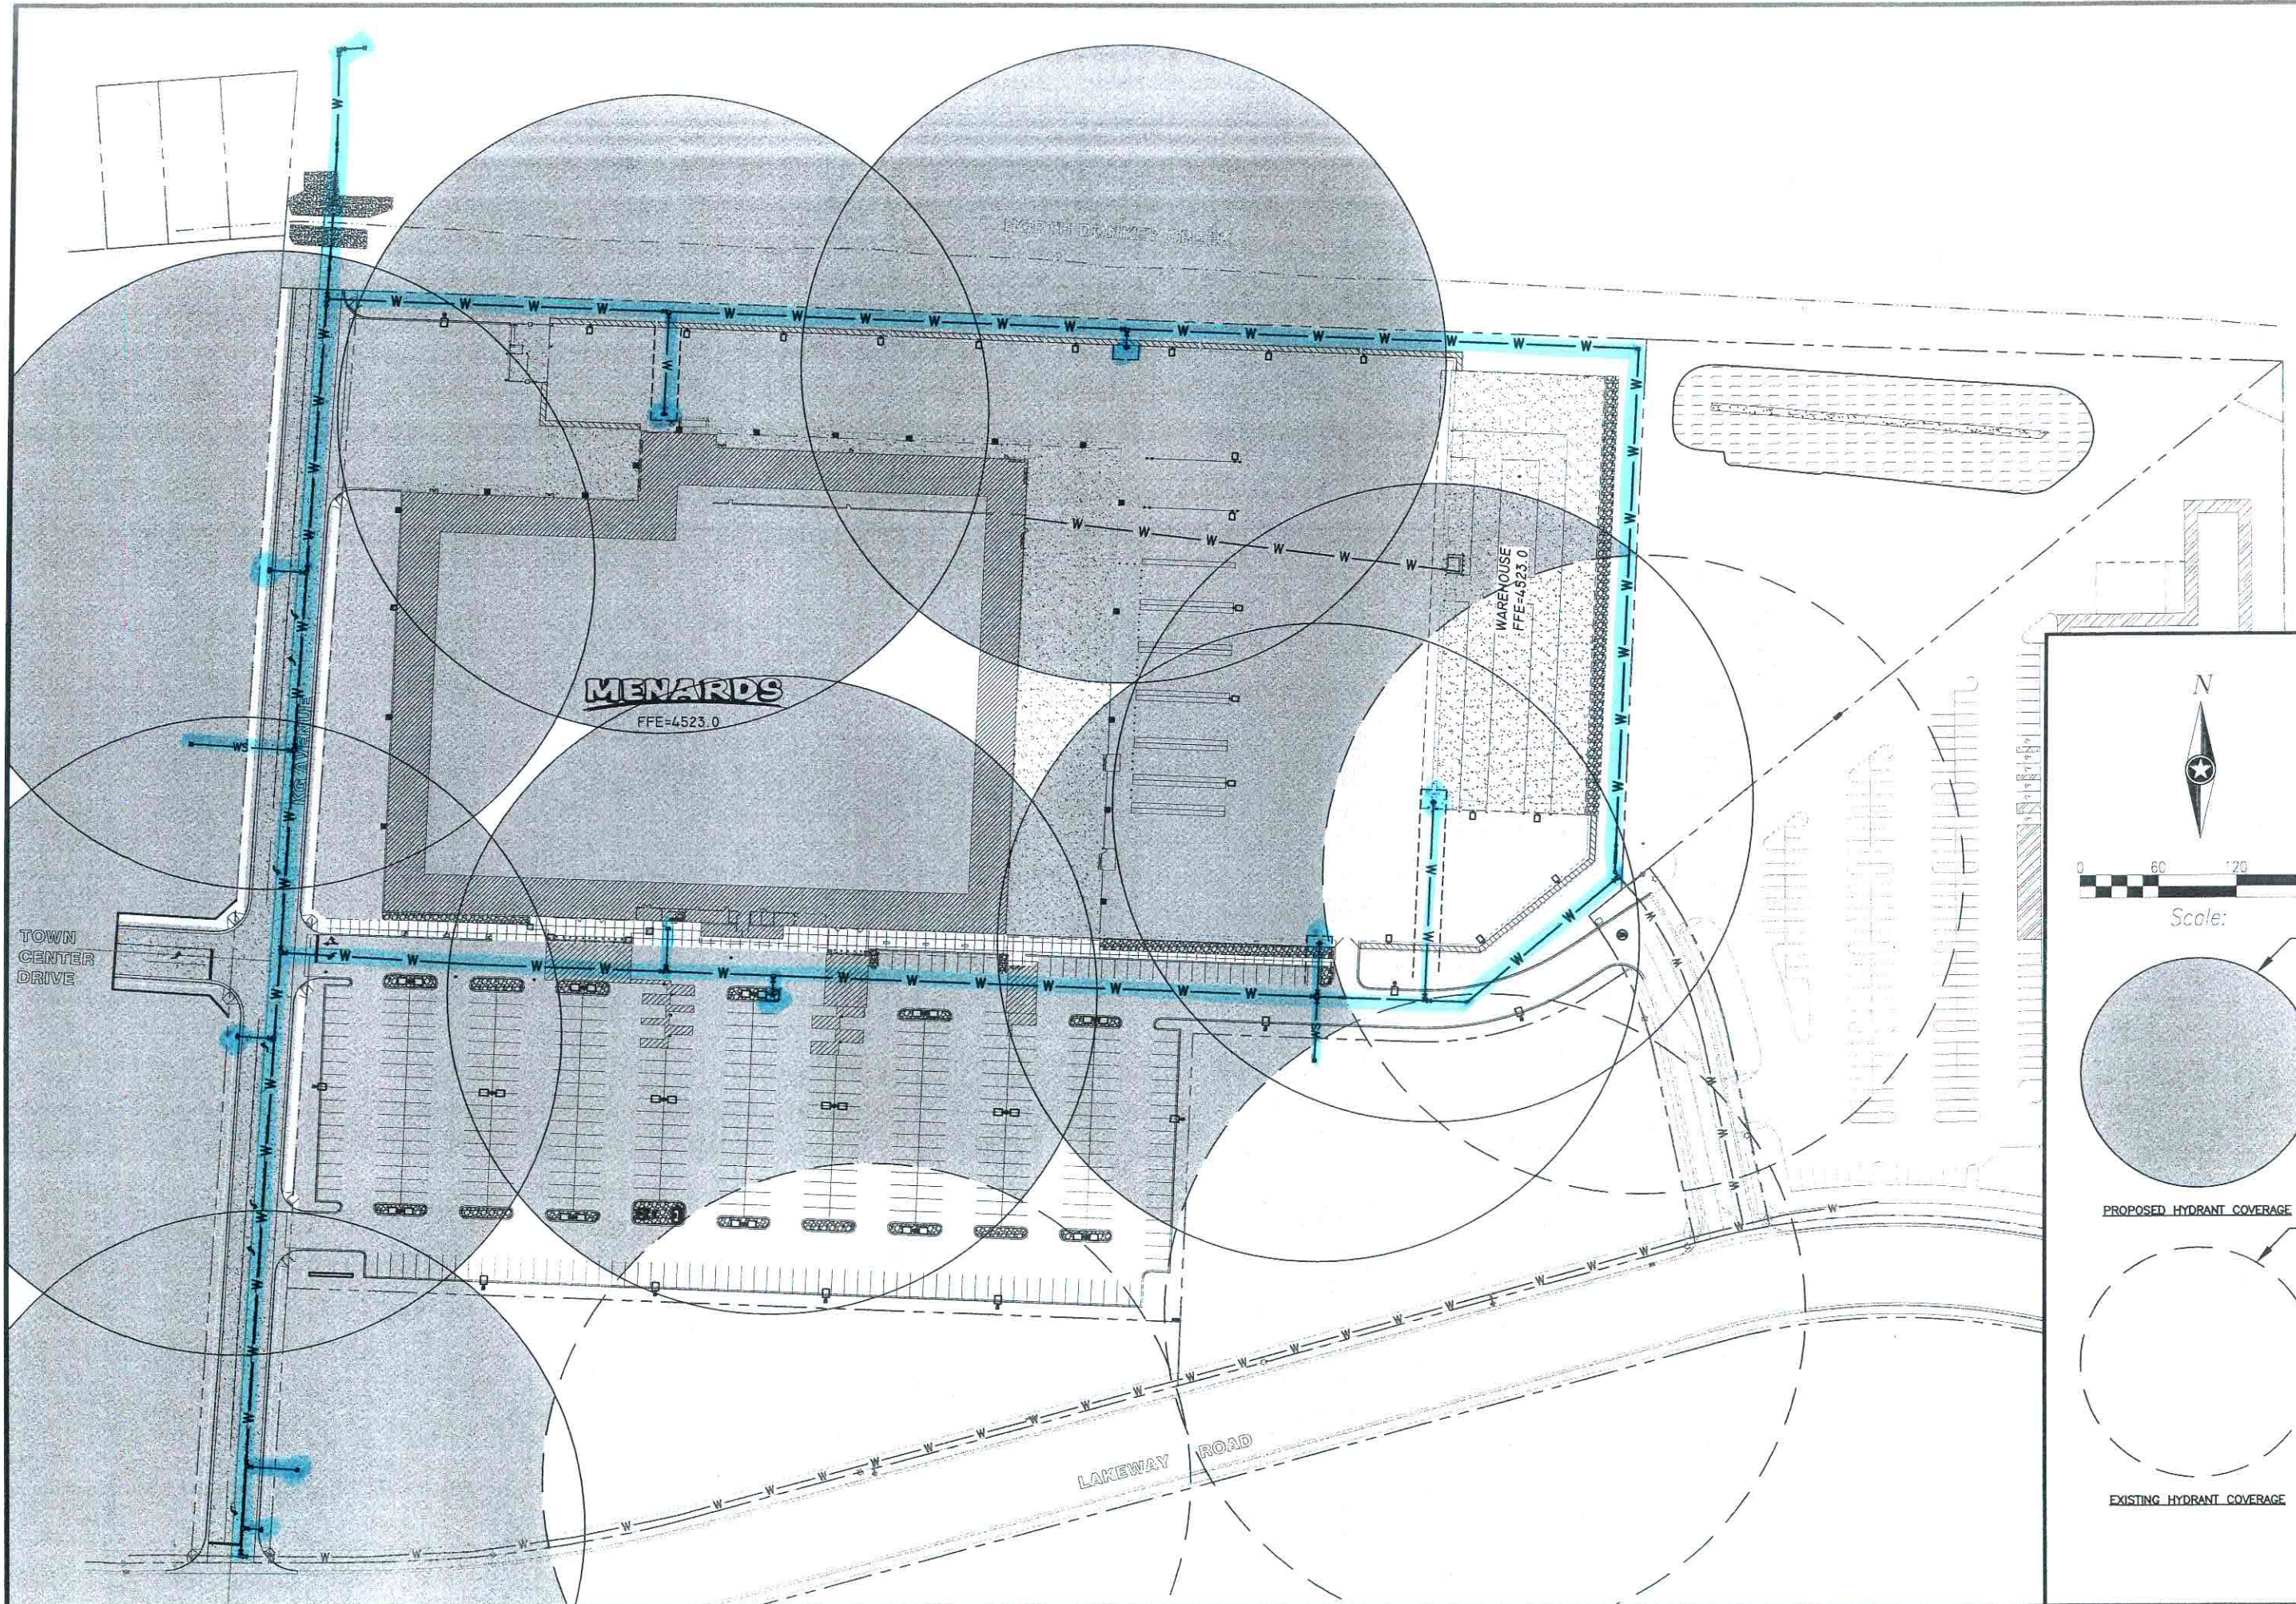

REV. #	REVISION DESCRIPTION	DATE	BY
1	SEE REVISION 1 MEMO	10/2/14	CJR

MENARD INC. SITE DEVELOPMENT
CONSTRUCTION PLANS
OVERALL HYDRANT COVERAGE PLAN

ISG
Architecture
Engineering
Environmental
Planning

I+S GROUP ID

DATE: 10/2/2014
JOB NO: 14-1022
DRAWN BY: JD BME & NH
APPROVED BY: CJR

OVERALL HYDRANT COVERAGE
OU-2