




CIVIL ENGINEERING
SURVEYING
MATERIAL TESTING
ENGINEERING INC.


EXHIBIT "A"

4506 Wigwam Blvd.
P.O. Box 2185
Gillette, Wyoming 82716
Ph. (307) 687-0600

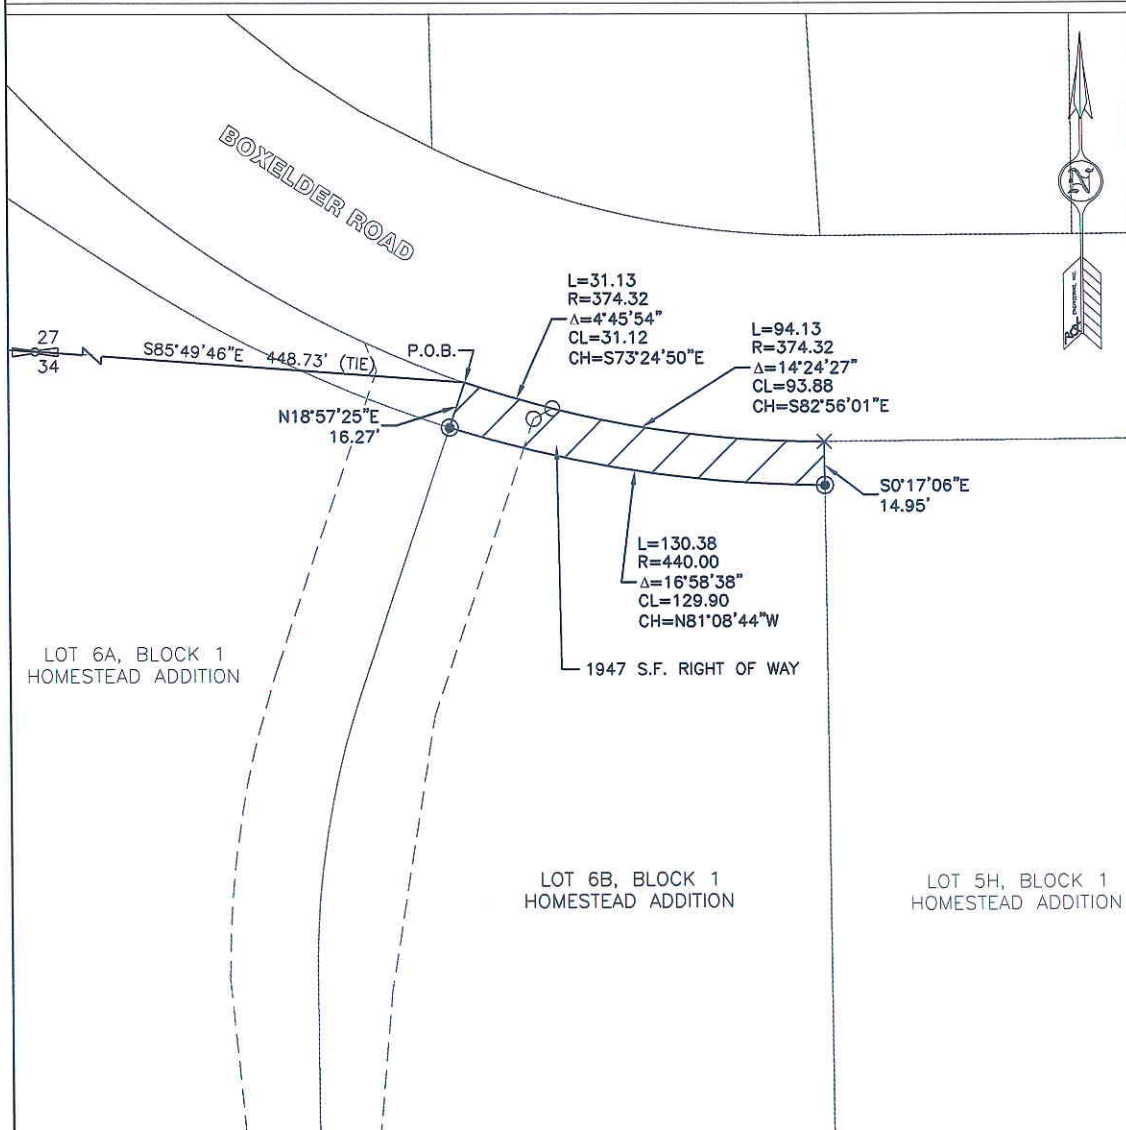

LEGEND

- × FOUND CHISELED "X" IN CONCRETE
- FOUND PK NAIL
- ⊕ FOUND QUARTER CORNER 1968 BRASS CAP PLS 538
- SET 2" Ø ALUMINUM CAP (LS #6872)
- BOUNDARY
- - - PARCEL BOUNDARIES

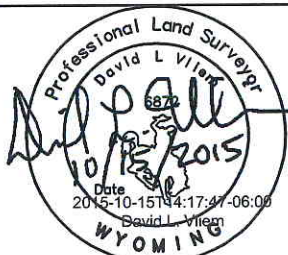

LOT 6B, BLOCK 1
HOMESTEAD ADDITION
RIGHT OF WAY
ACQUISITION
SECTION 34, T50N,
R72W OF THE 6TH P.M.,
CITY OF GILLETTE,
CAMPBELL COUNTY,
WYOMING

FOR:

CITY OF GILLETTE
P.O. BOX 3003
GILLETTE, WYOMING 82717
(307) 686-5265

Project No. 153744.00
Scale: 1" = 50'
Drawn By: SMS
Date: OCTOBER, 2015