


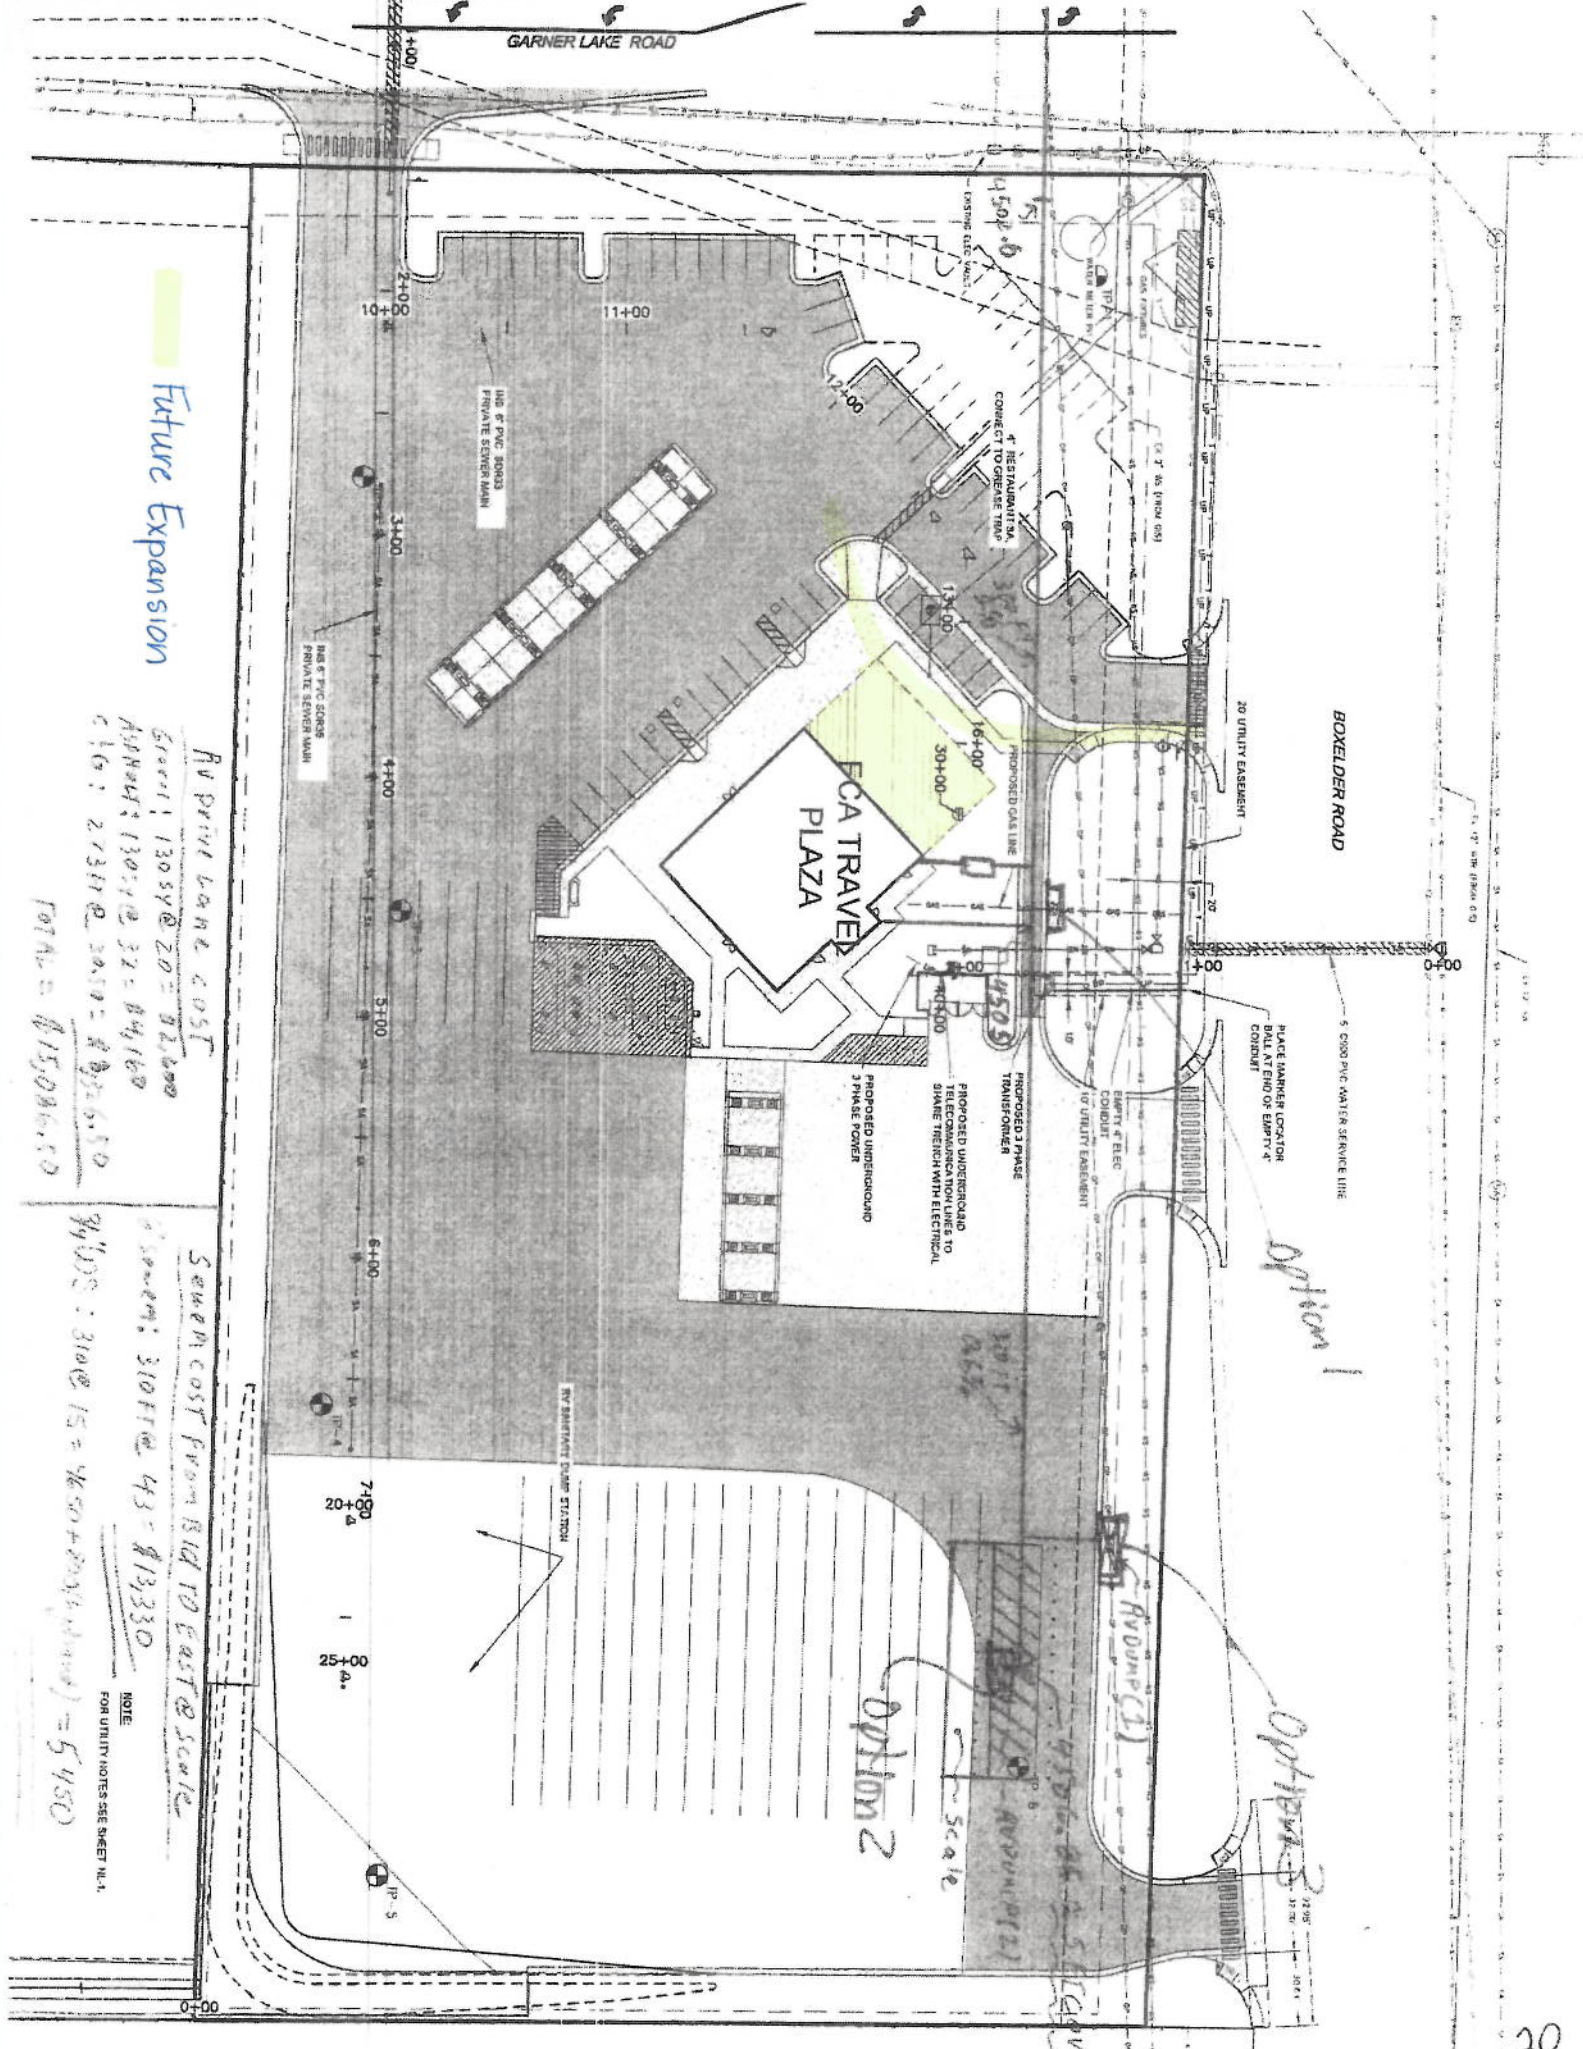

Future Expansion

PRIVATE LANE COST

Gravel: 1303Y @ 20 = \$26,060
 Asphalt: 1303Y @ 32 = \$41,696
 C/S: 2731Y @ 20.50 = \$55,985.50
 TOTAL = \$115,086.50

SEWER COST FROM BID TO EAST @ SCALE

300mm: 310FT @ 43 = \$13,330
 48" DIA: 310 @ 15 = \$4,650 + 200 (4' dia) = \$5,450

NOTE
 FOR UTILITY NOTES SEE SHEET N.L.1

Option 2

Option 1

Option 3

Scale