






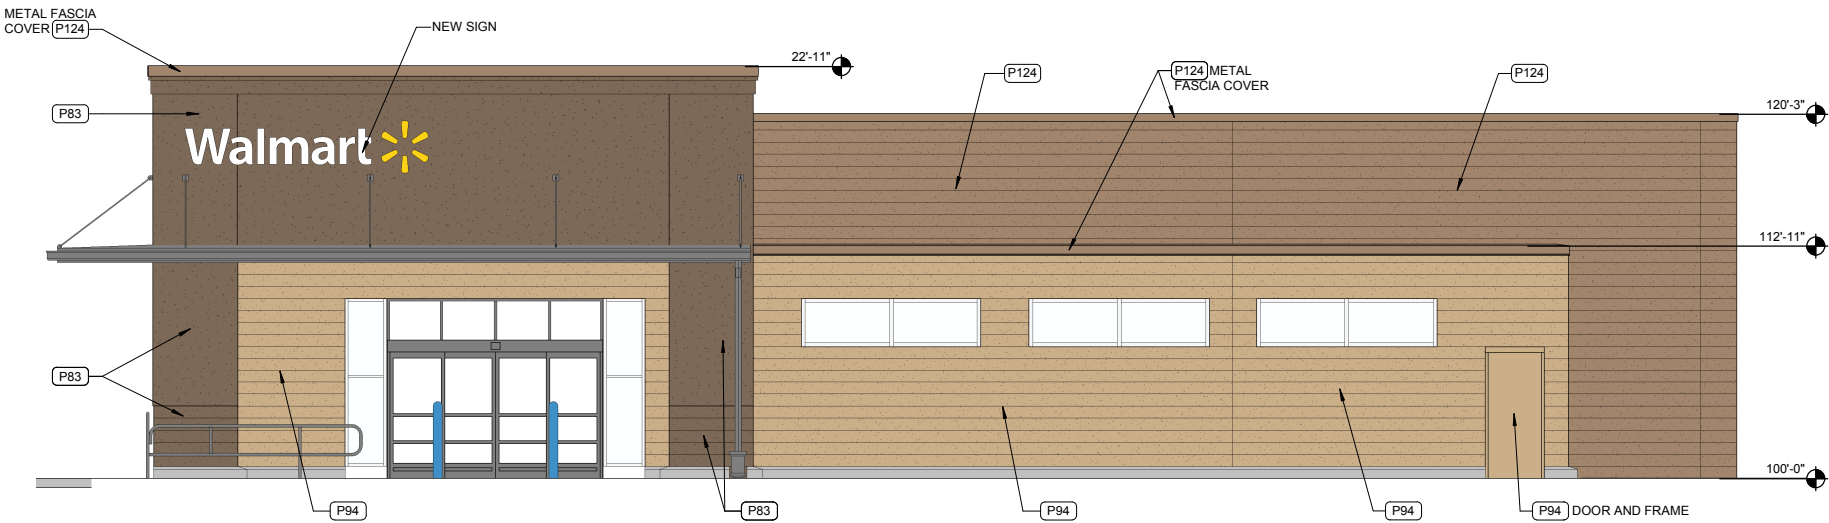


FRONT ELEVATION

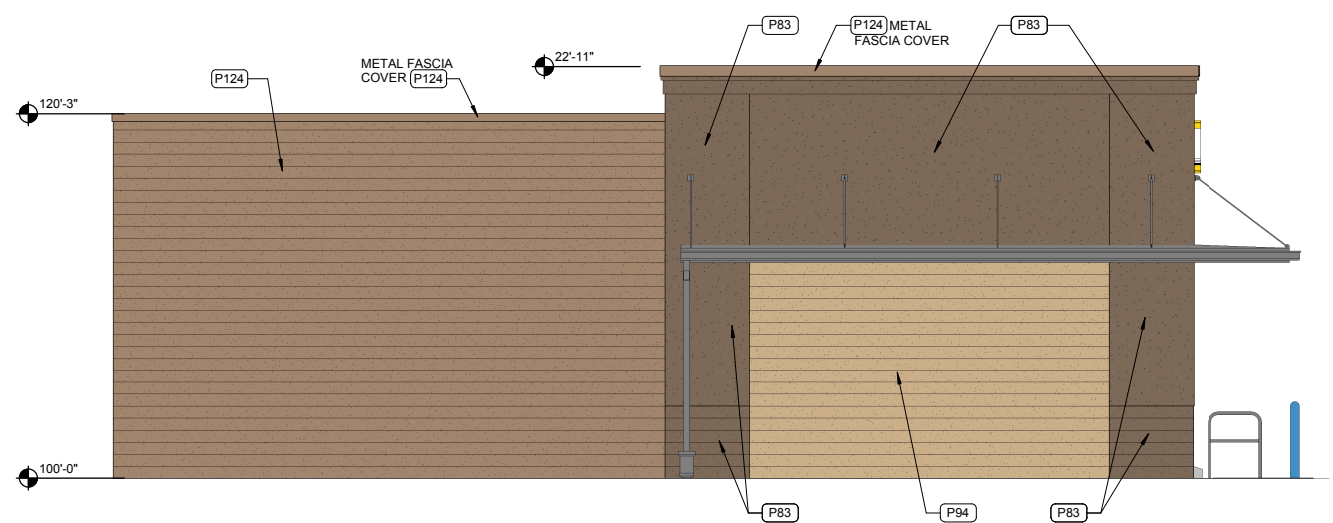

DRIVE-THRU SIDE ELEVATION

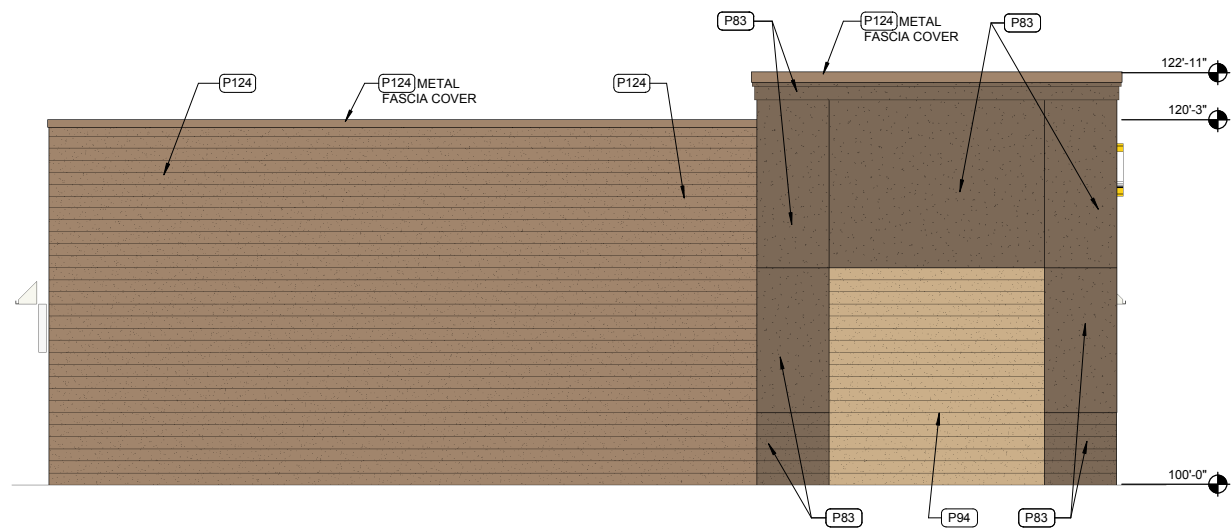

SIDE ELEVATION

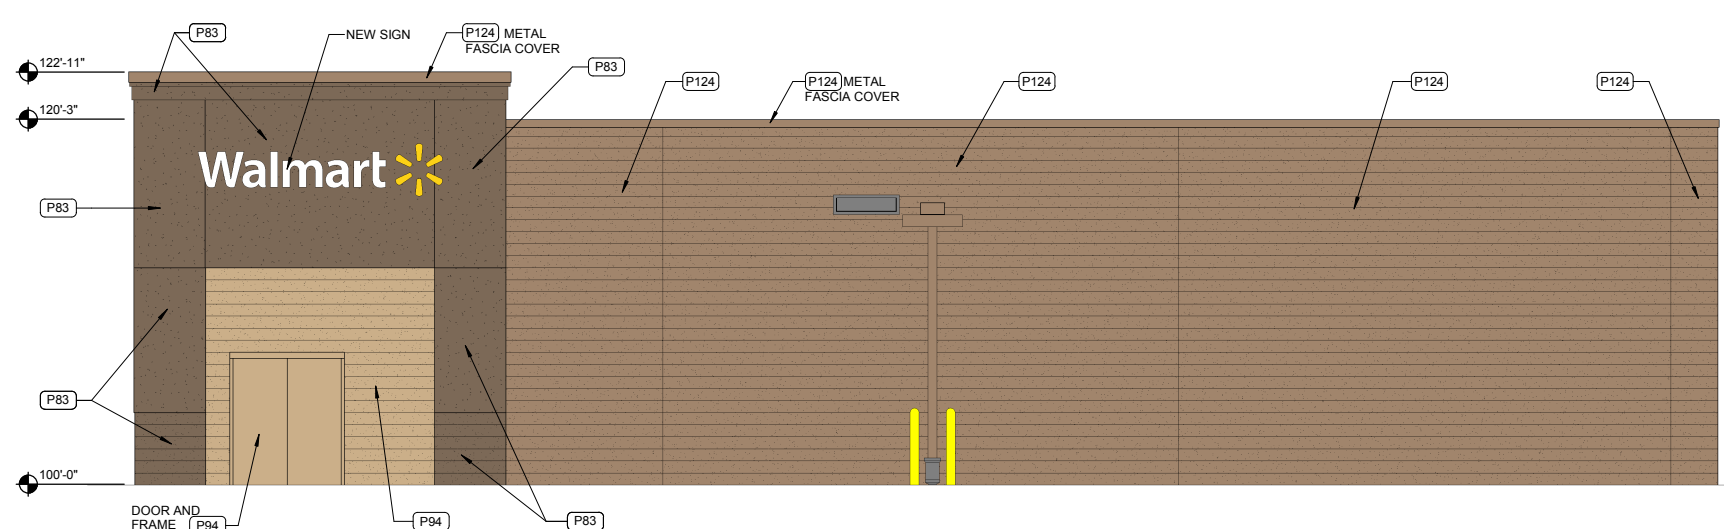

REAR ELEVATION



P83 - COBBLE BROWN



P94 - EXT DROMEDARY CAMEL



P124 - MEADOWLARK



02/27/17

1485 GILLETTE, WY

ELEVATIONS

2