

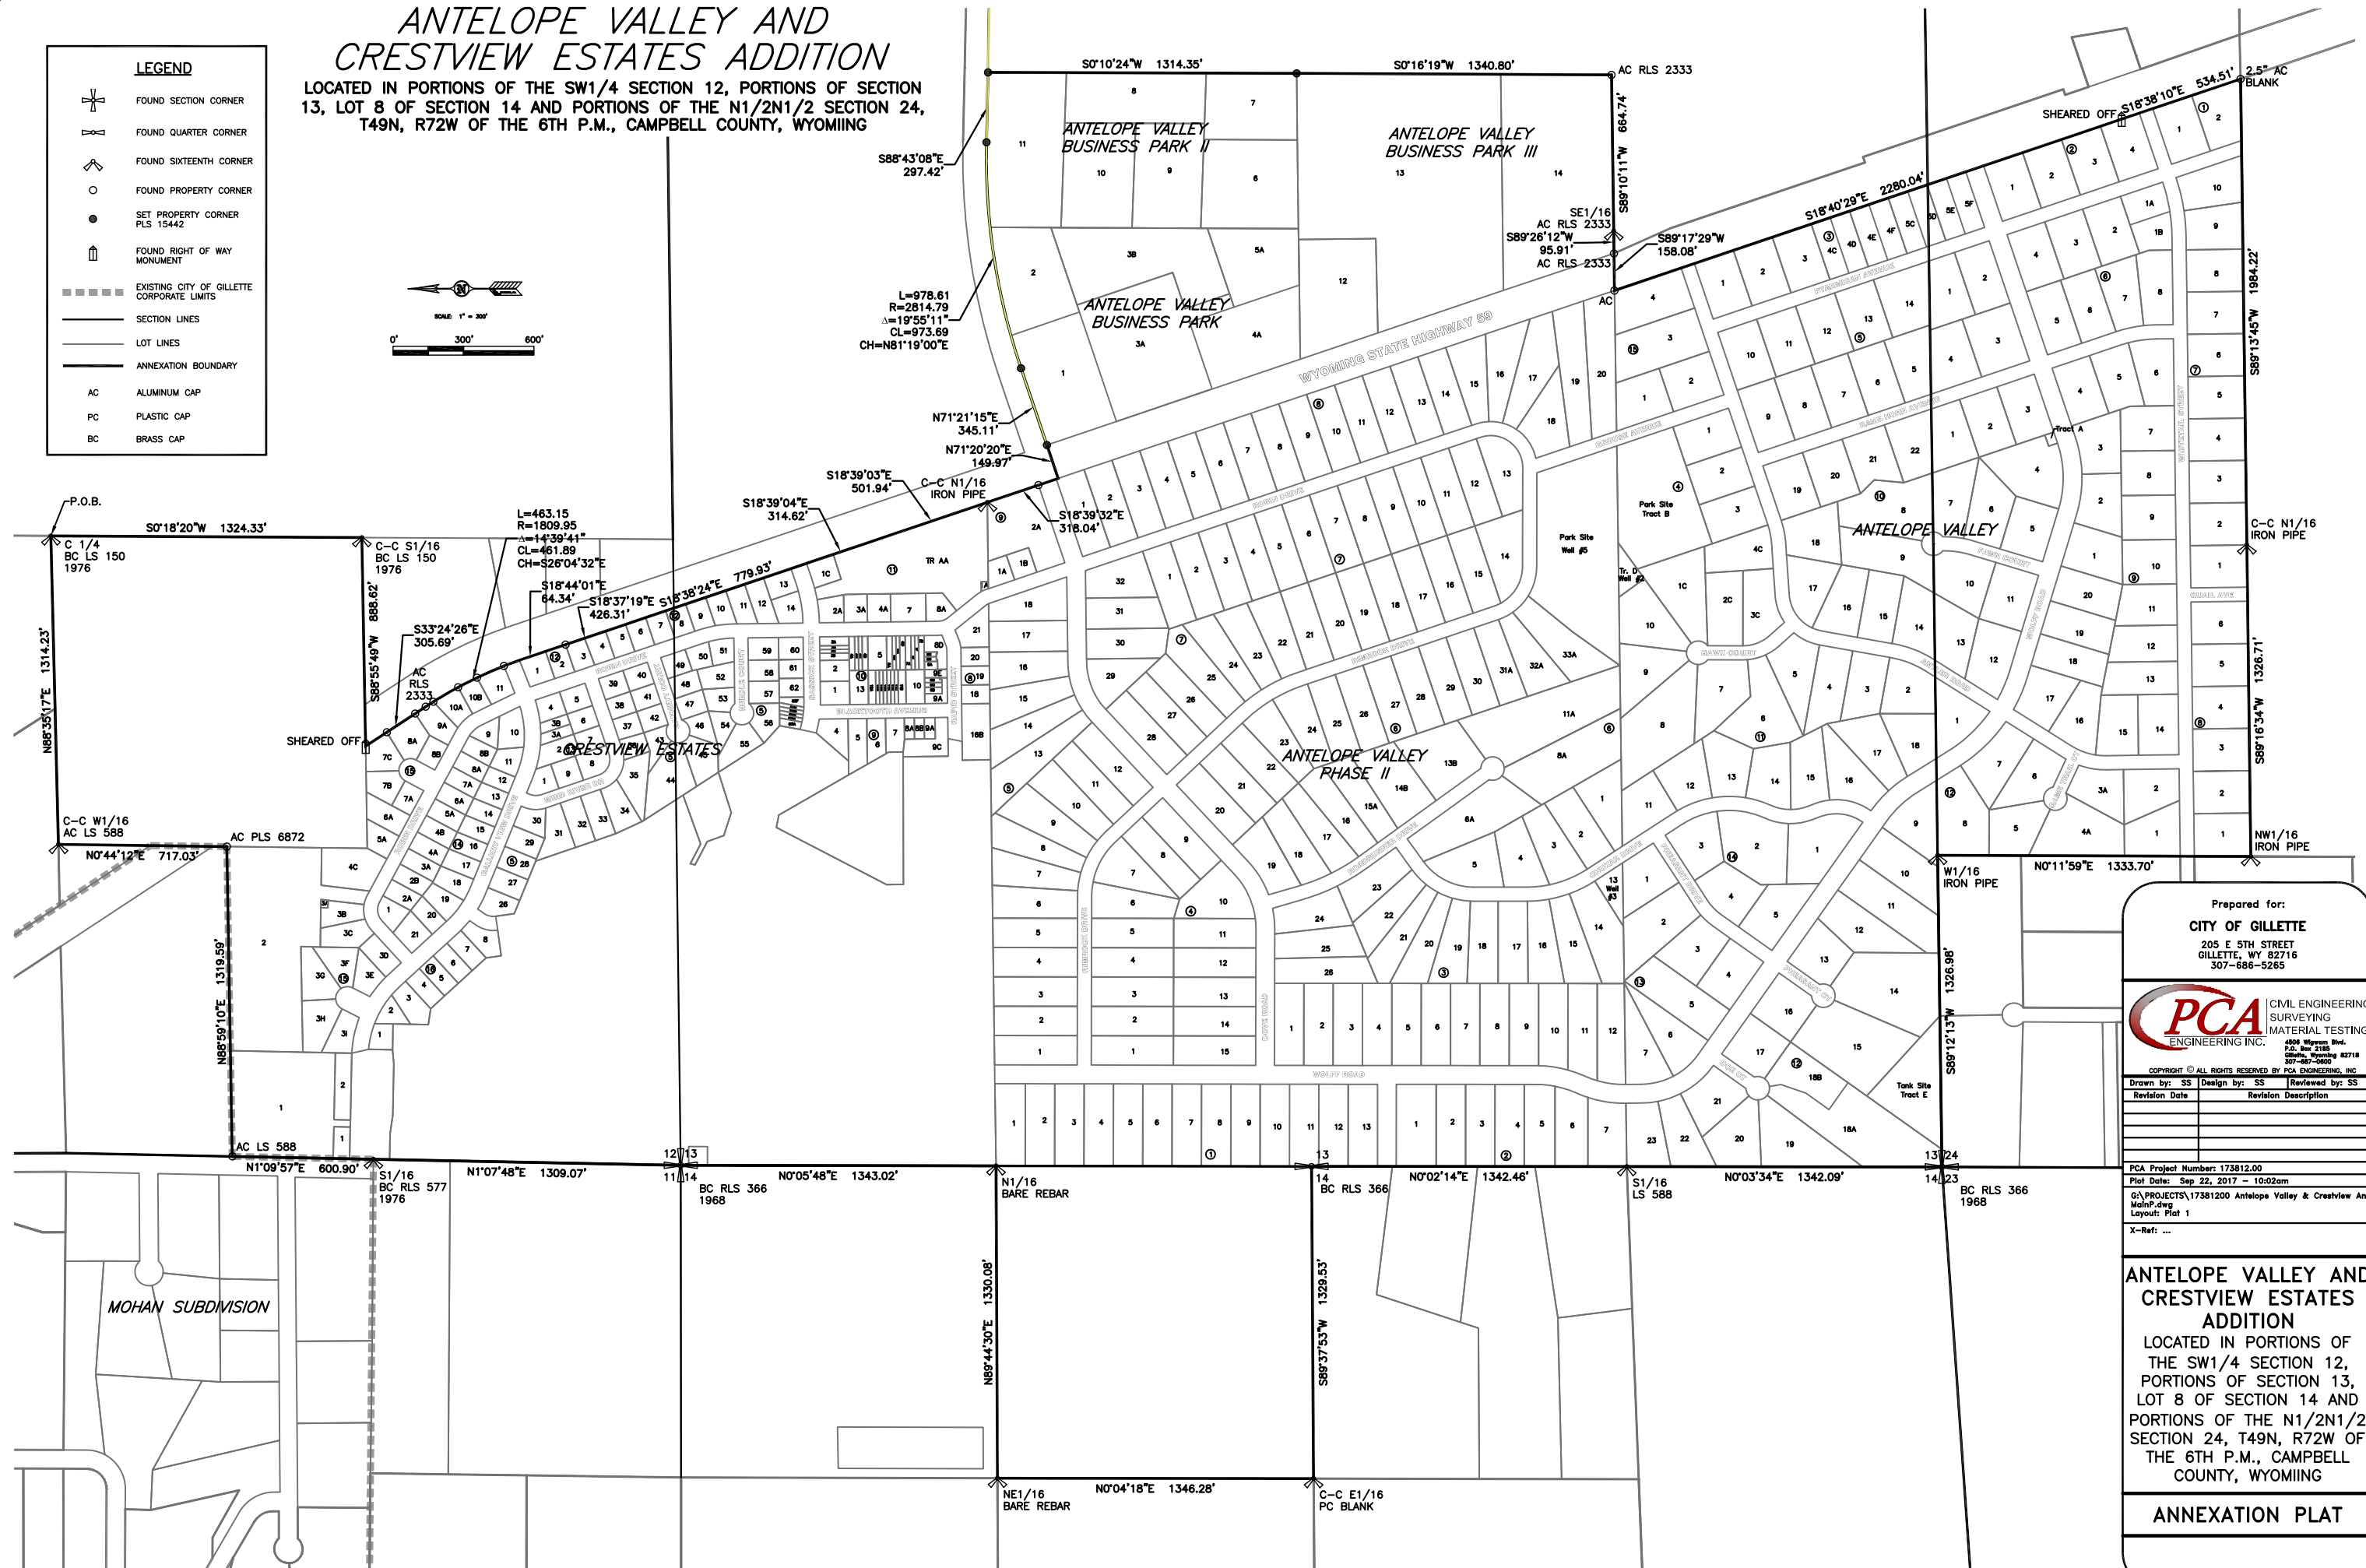


LOCATED IN PORTIONS OF THE SW1/4 SECTION 12, PORTIONS OF SECTION 13, LOT 8 OF SECTION 14 AND PORTIONS OF THE N1/2N1/2 SECTION 24, T49N, R72W OF THE 6TH P.M., CAMPBELL COUNTY, WYOMIING

LOCATED IN PORTIONS OF THE SW1/4 SECTION 12, PORTIONS OF SECTION 13, LOT 8 OF SECTION 14 AND PORTIONS OF THE N1/2N1/2 SECTION 24, T49N, R72W OF THE 6TH P.M., CAMPBELL COUNTY, WYOMIING

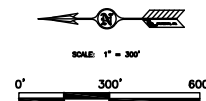

Prepared for:
CITY OF GILLETTE
205 E 5TH STREET
GILLETTE, WY 82716
307-686-5265

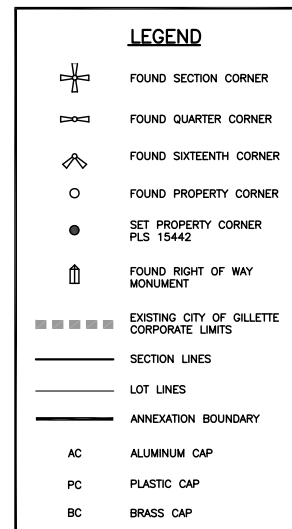

COPYRIGHT © ALL RIGHTS RESERVED BY PCA ENGINEERING, INC.

Copyright © ALL RIGHTS RESERVED BY PCR ENGINEERING, INC.		
Drawn by: SS	Design by: SS	Reviewed by: SS
Revision Date	Revision Description	

PCA Project Number: 173812.00
Plot Date: Sep 22, 2017 - 10:02am
G:\PROJECTS\17381200 Antelope Valley & Crestview An
MainP.dwg
Layout: Plat 1

ANTELOPE VALLEY AND
CRESTVIEW ESTATES
ADDITION

LOCATED IN PORTIONS OF
THE SW1/4 SECTION 12,
PORTIONS OF SECTION 13,
LOT 8 OF SECTION 14 AND
PORTIONS OF THE N1/2N1/2
SECTION 24, T49N, R72W OF
THE 6TH P.M., CAMPBELL
COUNTY, WYOMING

ANNEXATION PLAT

