


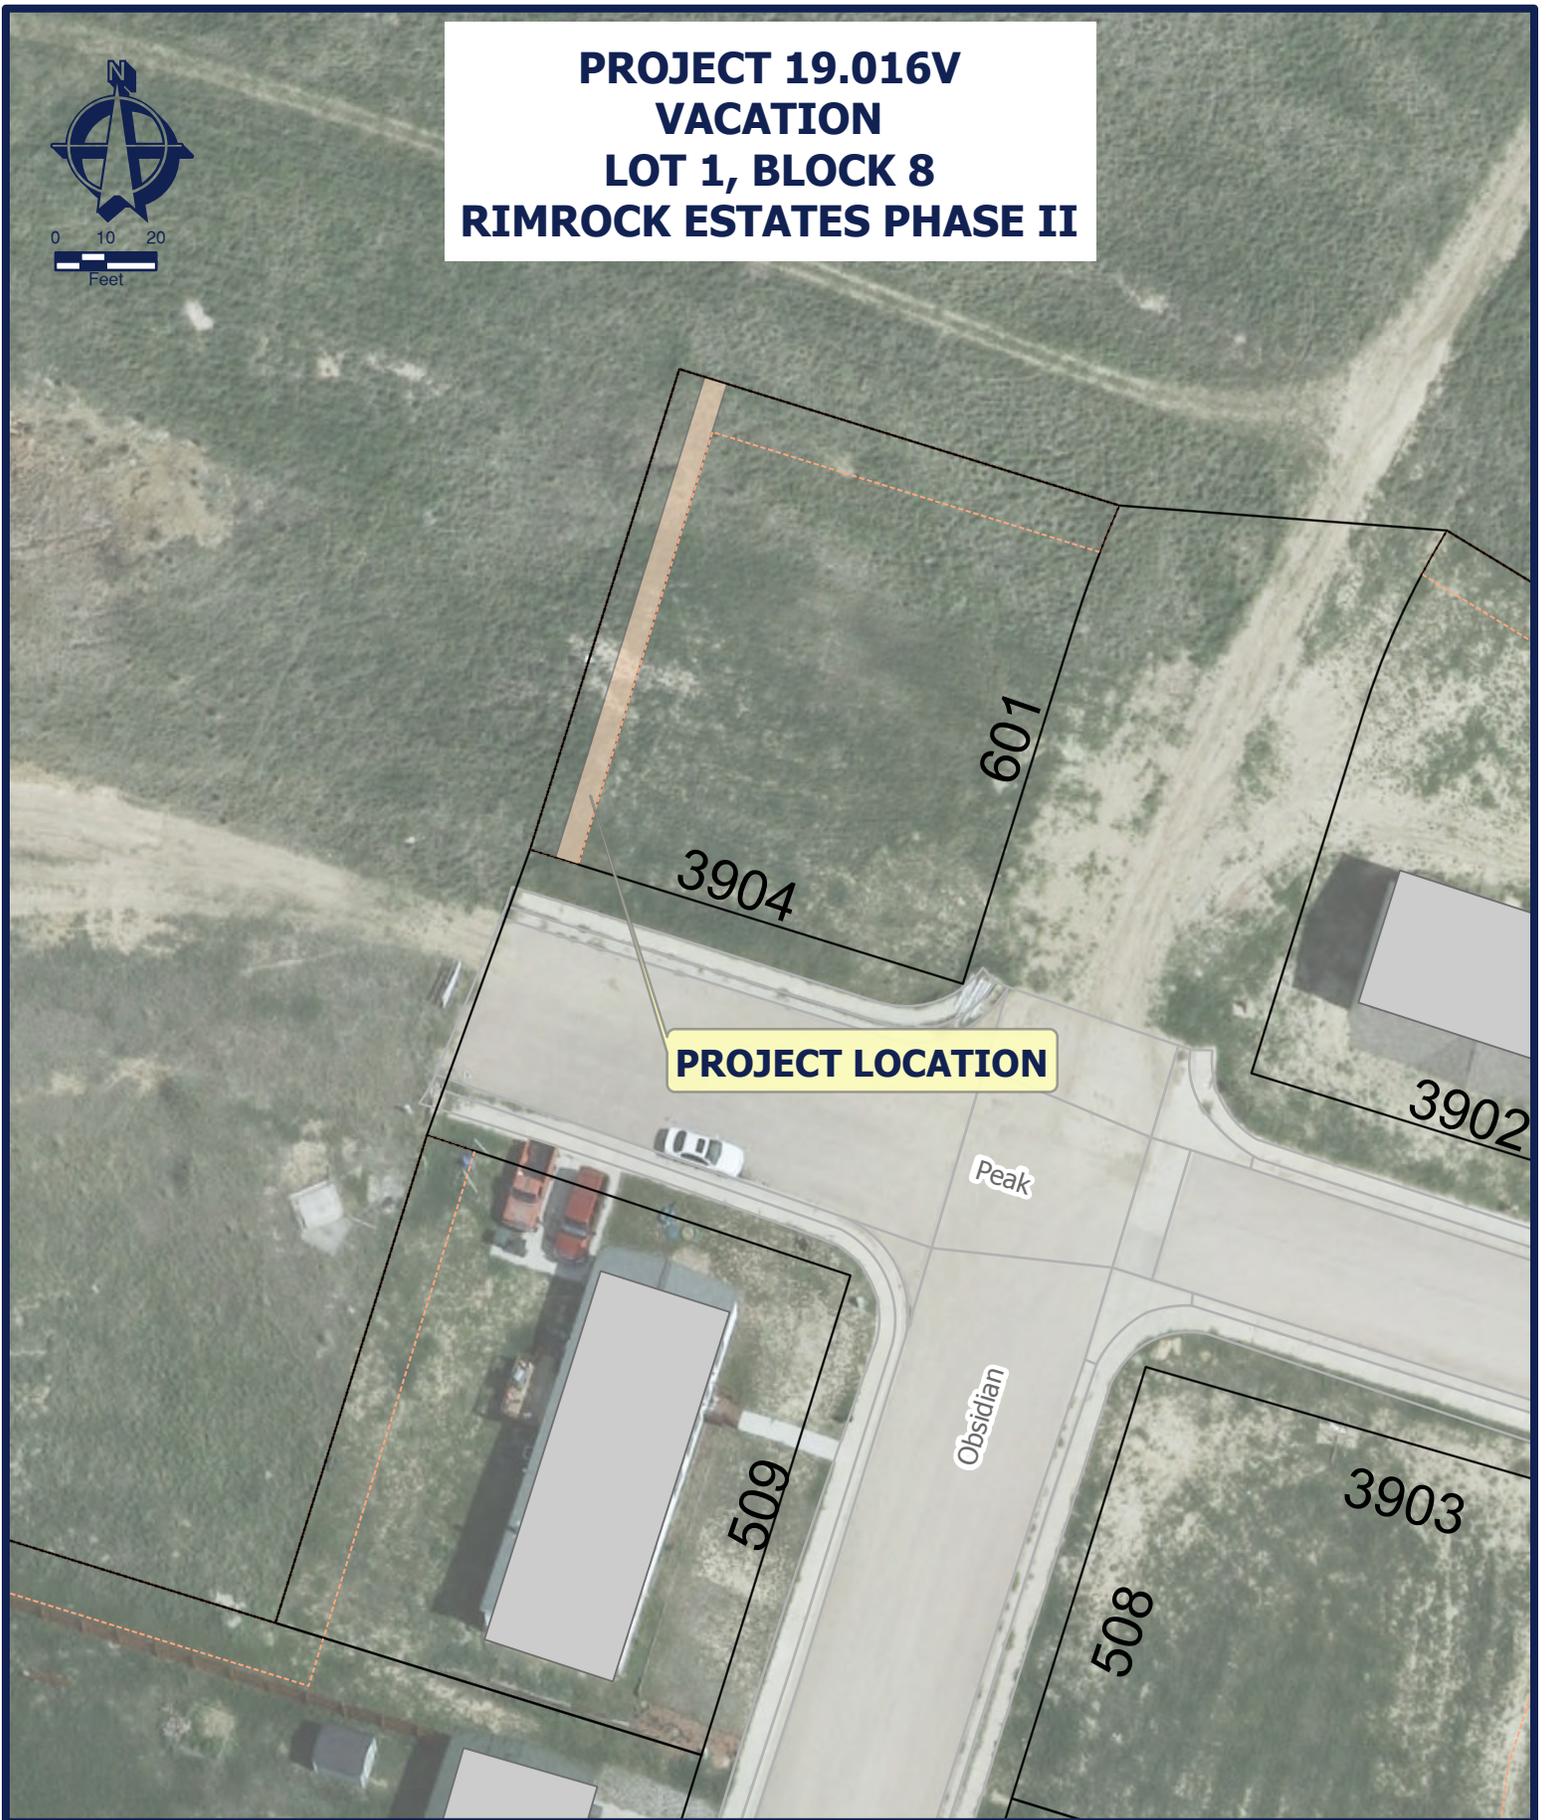

**PROJECT 19.016V  
VACATION  
LOT 1, BLOCK 8  
RIMROCK ESTATES PHASE II**



**CITY OF GILLETTE**

GIS Division  
P.O. Box 3003  
Gillette, Wyoming 82717-3003  
Phone (307) 686-5364  
[www.gillettewy.gov](http://www.gillettewy.gov)

**EXHIBIT "A"**

5/2/2019 4:34 PM

THE INFORMATION ON THIS DRAWING WAS OBTAINED FROM RECORD AND DESIGN DRAWINGS. THE CITY OF GILLETTE MAKES NO GUARANTEE REGARDING THE ACCURACY OF THIS DRAWING OR THE INFORMATION CONTAINED THEREIN.

Service With P.R.I.D.E.  
Productivity Responsibility Integrity Dedication Enthusiasm